


# DRIVEWAY LINEMARKING OPTION – TYPICAL DETAIL

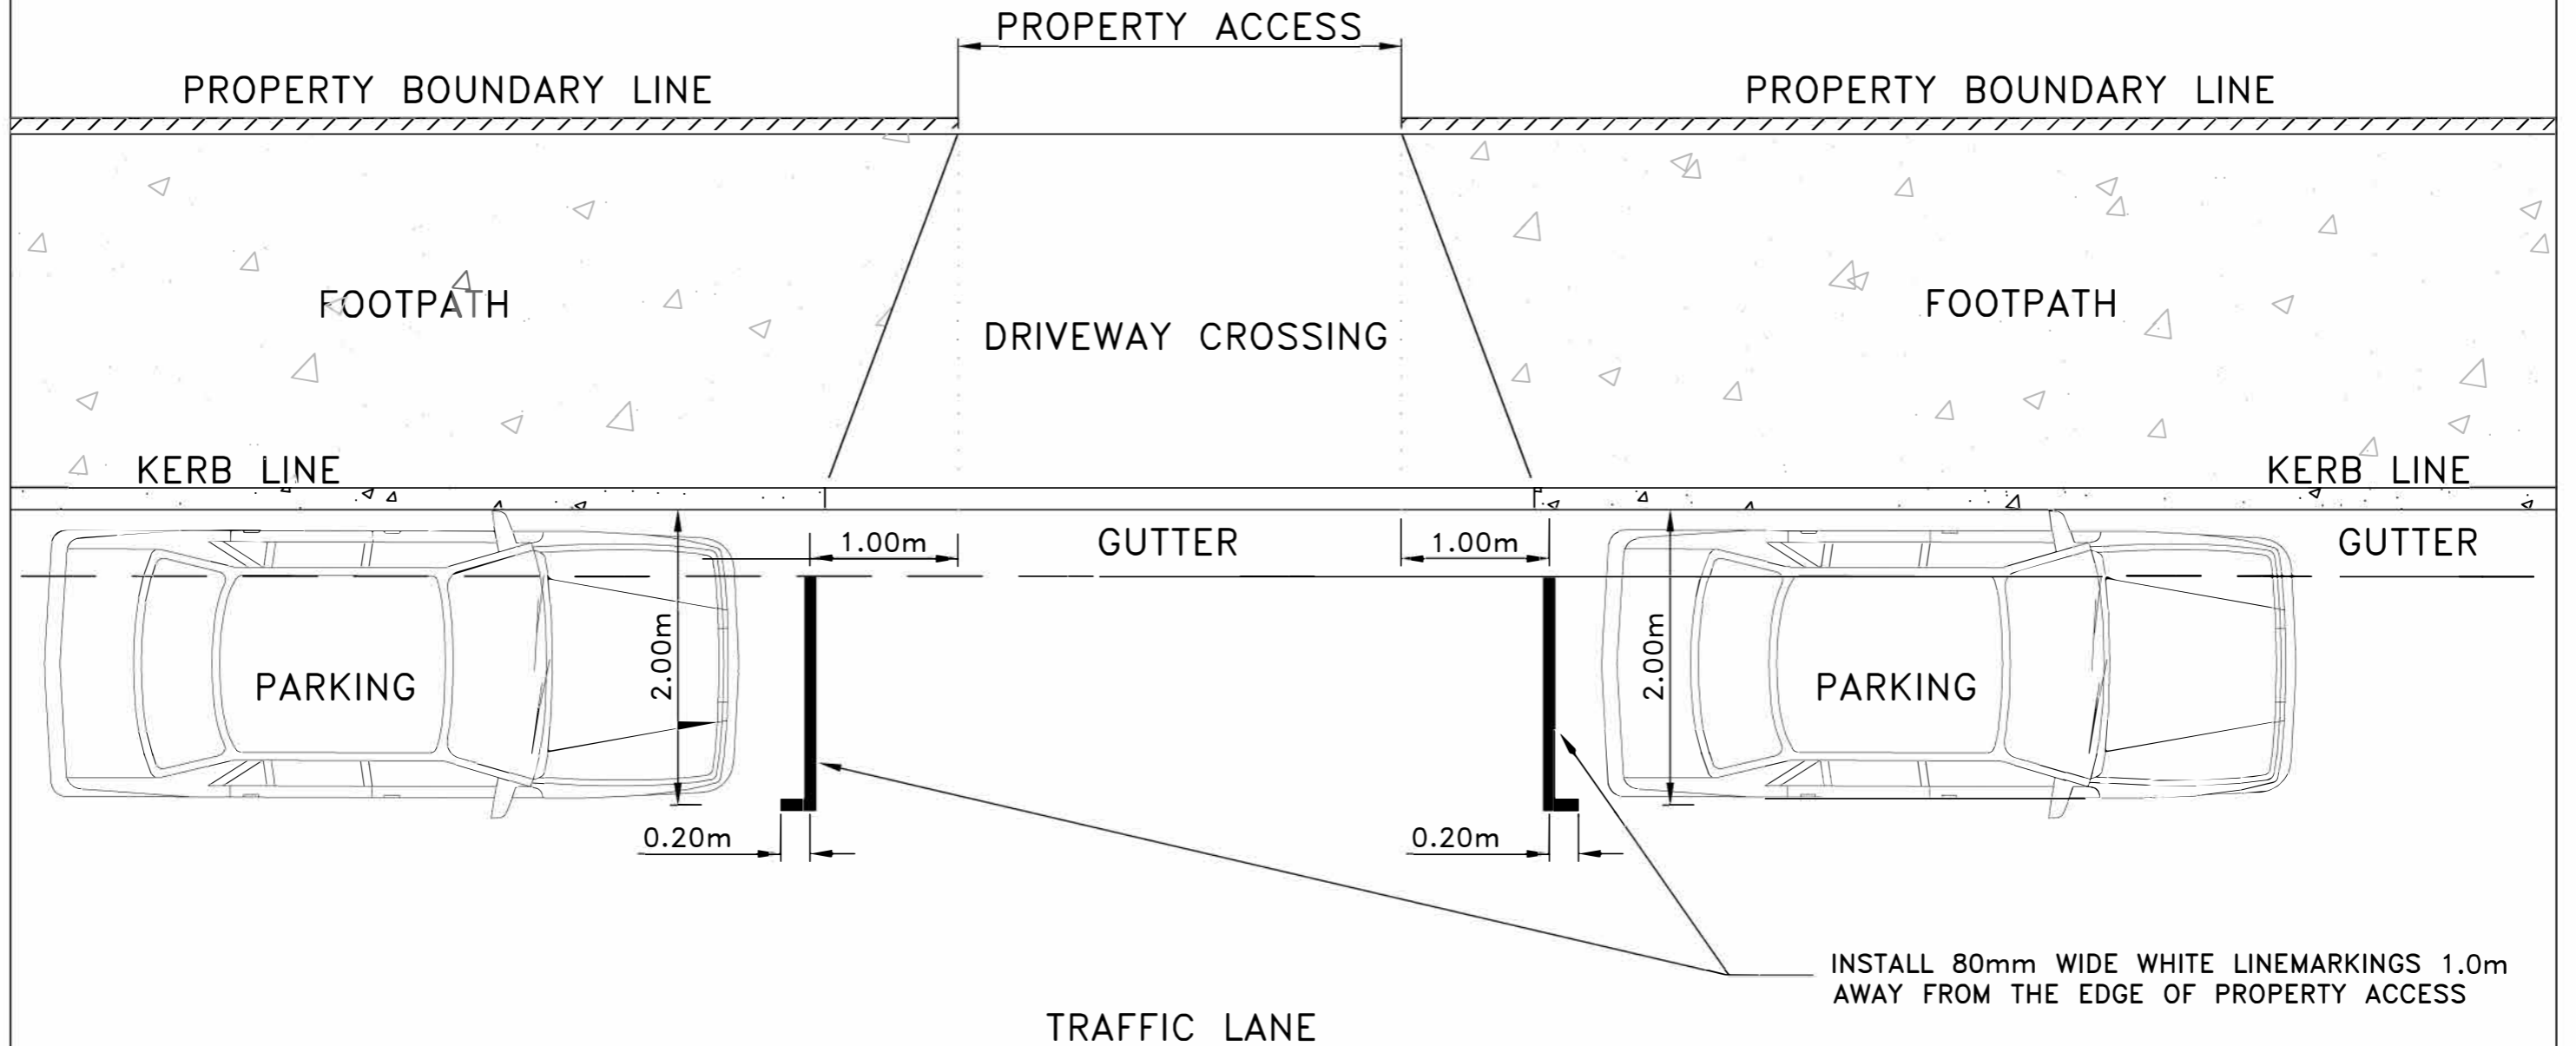

CHECKED & APPROVED	SURVEYED & DRAFTED	 <b>INNER WEST COUNCIL</b>	S.R.A. / SURV. GEN.	SERVICES	DATUM	<b>INNER WEST COUNCIL</b>		FILE NO.	SHEET NO.
DESIGNED	DRAWN		R.T.A.	TELECOM/OPTUS	N/A	<b>DRIVEWAY LINEMARKING OPTION – TYPICAL DETAIL</b>		-	1/1
APPROVED FOR CONSTRUCTION	FEB-2020		A.G.L. / SHELL PIPELINES	GAS	SCALES (ORIGINAL A1)			-	-
			SYDNEY WATER	SEWER	NTS			PLAN NO.	-
			TELSTRA / OPTUS	WATER					CAD FILE
			SYDNEY ELECTRICITY	RAILWAY					
			NOTICE OF ENTRY	ELEC. CABLES					
			KERB & GUTTER	OIL PIPELINES					
			NOTICES	STORM WATER					
			DATE	AMEND DATE	DESCRIPTION				
				APPROV.					