


Program

1. Partial acquisition of small part of private property protruding into corridor by Council
2. Acquisition of private property by Council - demolition of existing house
3. Match into expanded crossing with provision for bikes (by others)
4. Diversion pit - refer EN-04-05
5. Wetland - refer EN-04-05
6. Regrade creekline and improve habitat value - refer EN-04-05
7. Pipe to connect upper and lower wetlands - refer EN-04-05 for details
8. Fenced off ecological restoration area - not accessible
9. 3.5m wide shared path
10. Potential public art location
11. Native food garden

1 Dulwich Grove

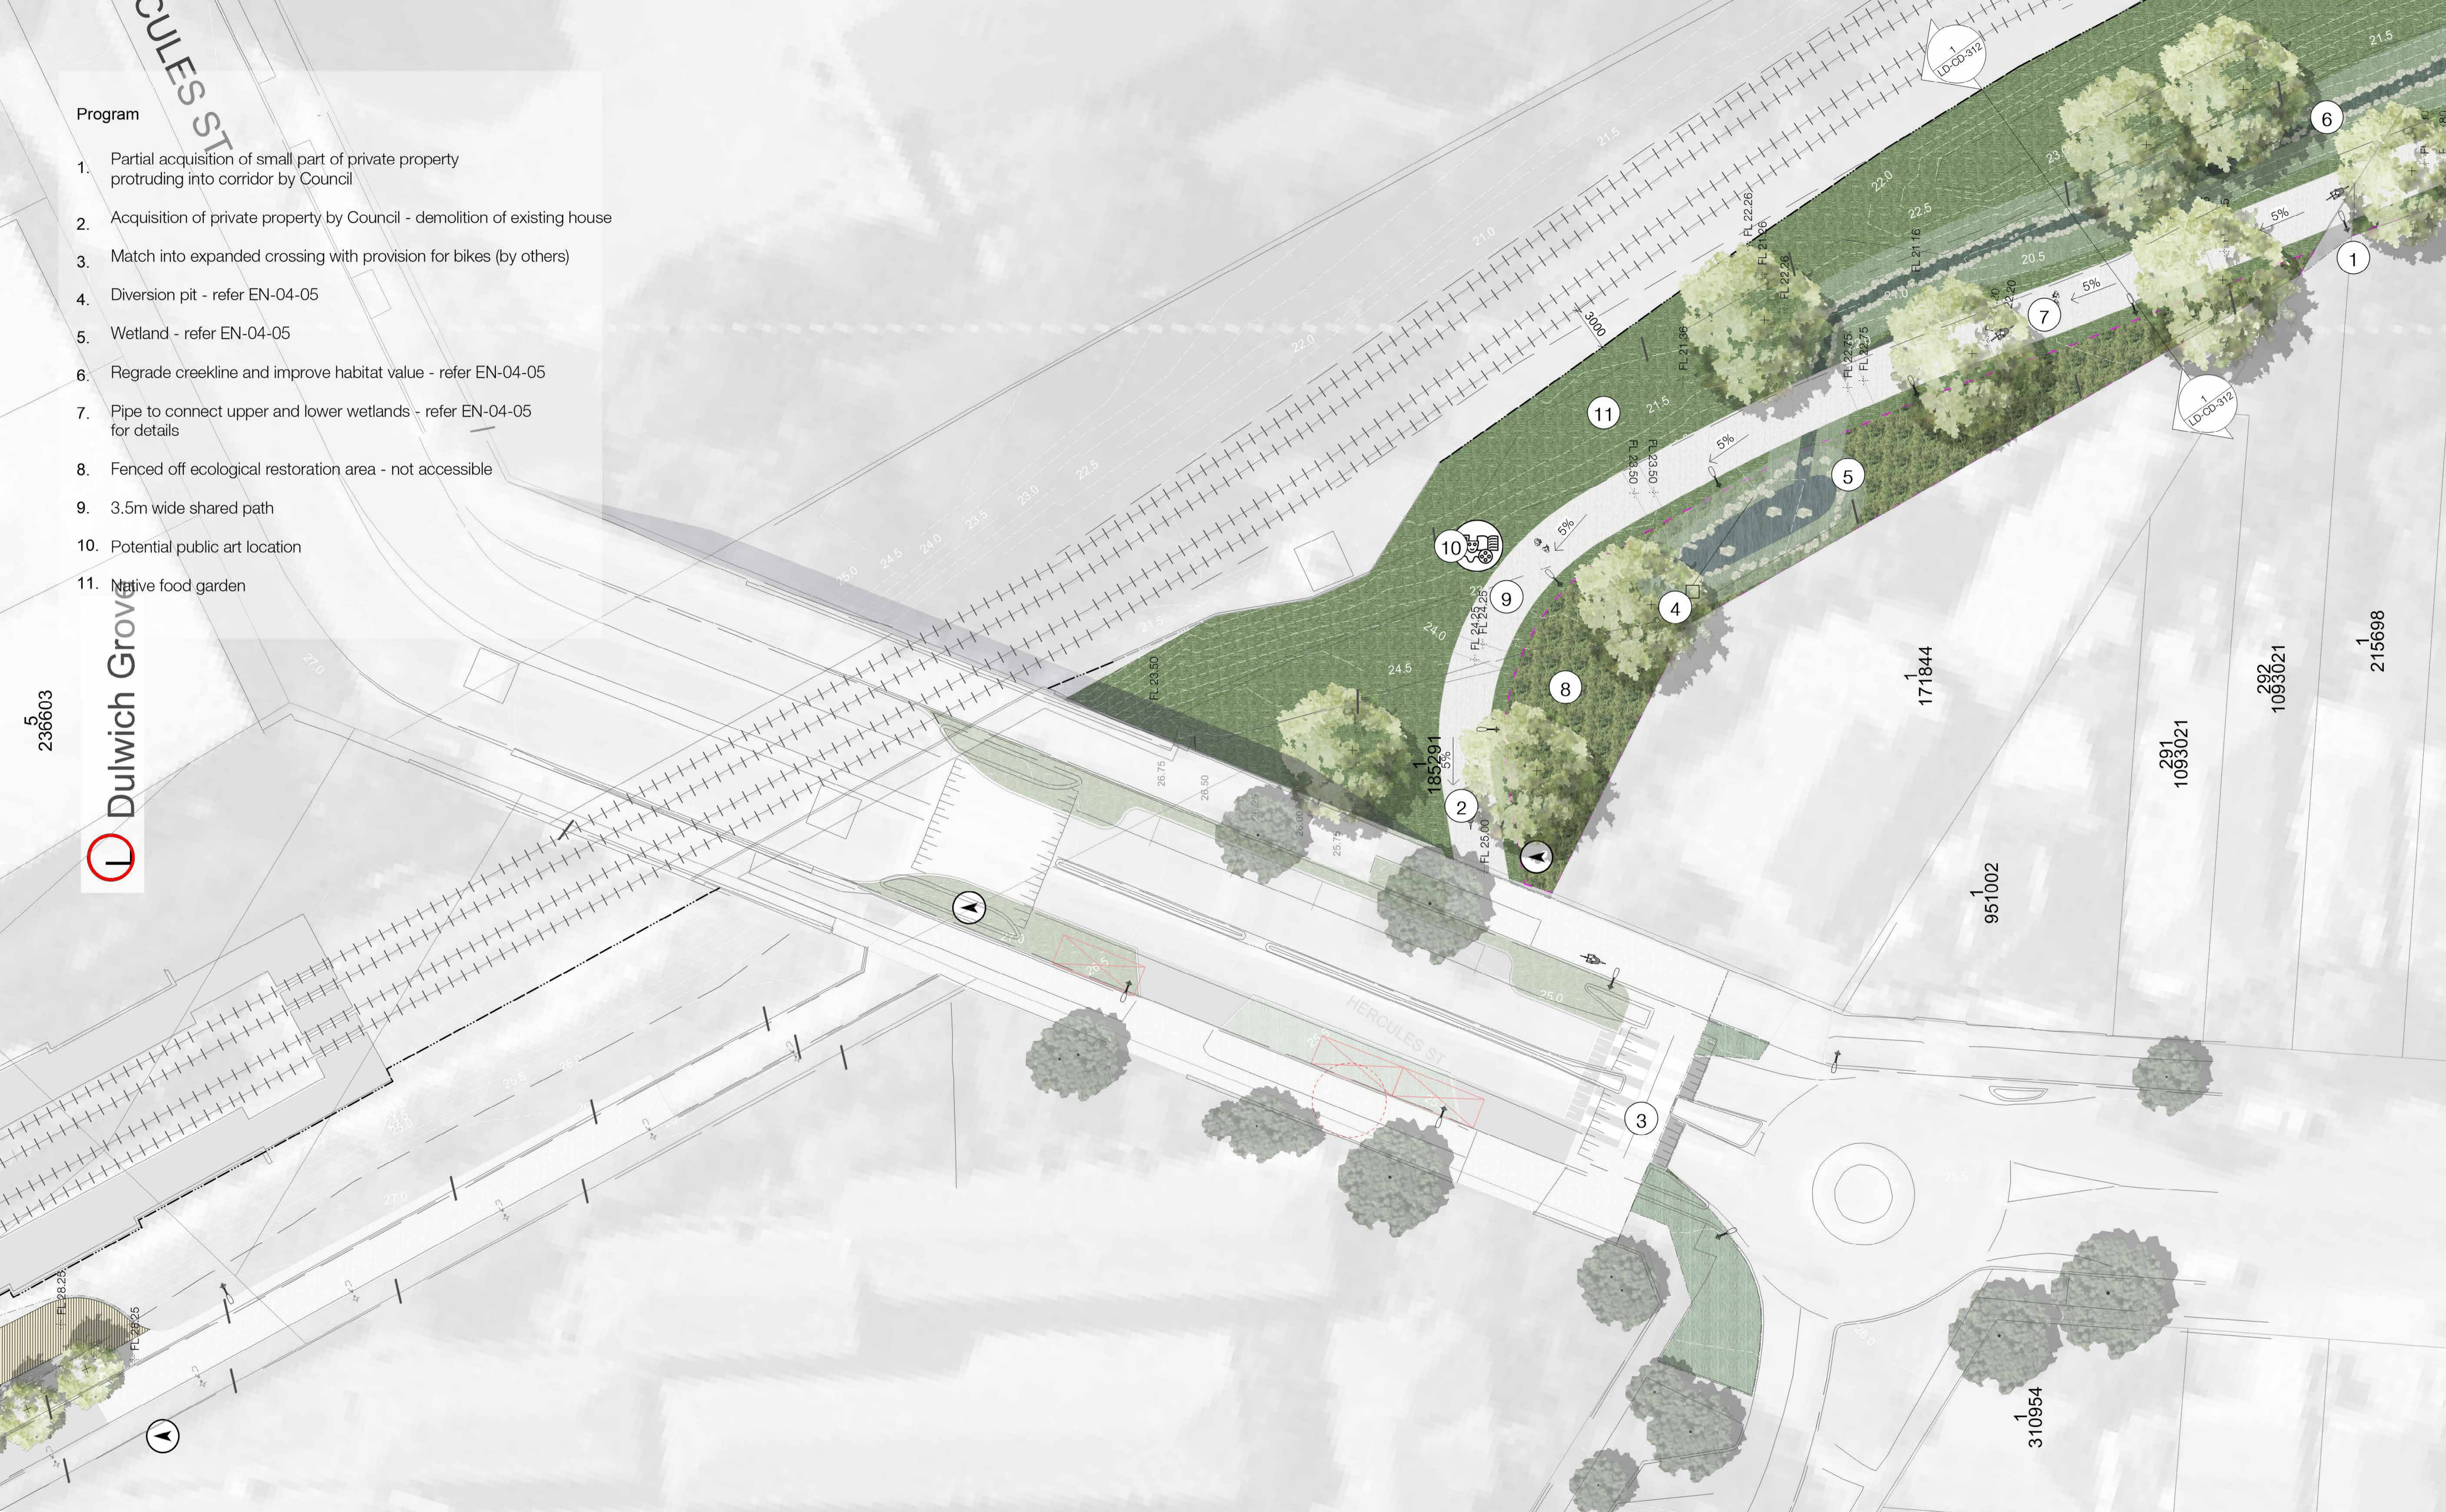


© Copyright McGregor Coxall
 AUS ACN 082 334 290
 UK 10199853
 PRC ID NO. 06000002201607080008
 Sydney Melbourne Shenzhen Bristol
 www.mcgregorcoxall.com

Client
 Inner West Council

Project Name
Greenway
 Project No.
 0646SYD
 Address
 Cooks to Cove

Key Plan

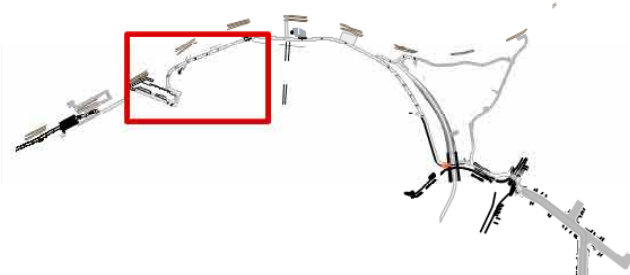

Issue Log

Rev	Revision Description	By / Checked	Date
0	Reference Design	JV/AM	30-03-21

Scale

1:200 @ A1

All dimensions are in millimetres unless otherwise noted.
 Do not scale from this drawing.

North



Phase

Reference Design
 Sheet Title
 Hercules St open space
 Sheet No.
 LD-CD-212a

Rev

1

Program

1. Fenced off ecological restoration area - not accessible
2. Vegetation screening offered by council on private properties to improve privacy
3. Wetland - refer EN-04-05
4. Regrade creekline and improve habitat value - refer EN-04-05
5. Pipe to connect upper and lower wetlands - refer EN-04-05 for details
6. 3.5m wide shared path
7. Deck with seating
8. Future through link to Hercules Lane (not in scope)
9. Bridge over creekline
10. Access to light rail corridor and future connection to Blackwood Ave (not in scope)




© Copyright McGregor Coxall
 AUS ACN 082 334 290
 UK 10199853
 PRC ID NO. 06000002201607080008
 Sydney Melbourne Shenzhen Bristol
 www.mcgregorcoxall.com

Client
 Inner West Council

Project Name
Greenway
 Project No.
 0646SYD
 Address
 Cooks to Cove


Key Plan

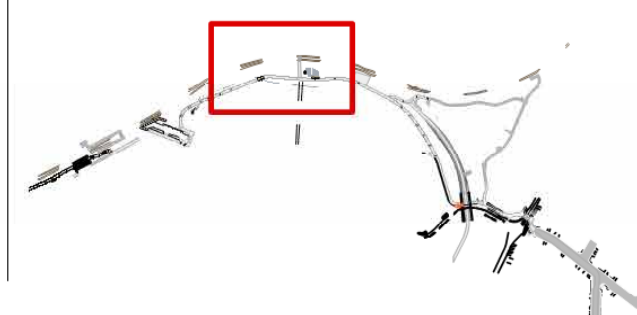

Issue Log

Rev	Revision Description	By / Checked	Date
0	Reference Design	JV/AM	30-03-21

Scale

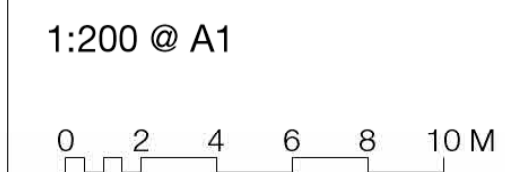

All dimensions are in millimetres unless otherwise noted.
 Do not scale from this drawing.

North



Phase


Reference Design
 Sheet Title
Hercules St open space
 Sheet No.
 LD-CD-212b

Rev


1



- Program
1. Potential public art location
 2. Fenced off ecological restoration area
 3. Match into 3.5m wide shared path (by others)
 4. Retractable bollards at maintenance acces

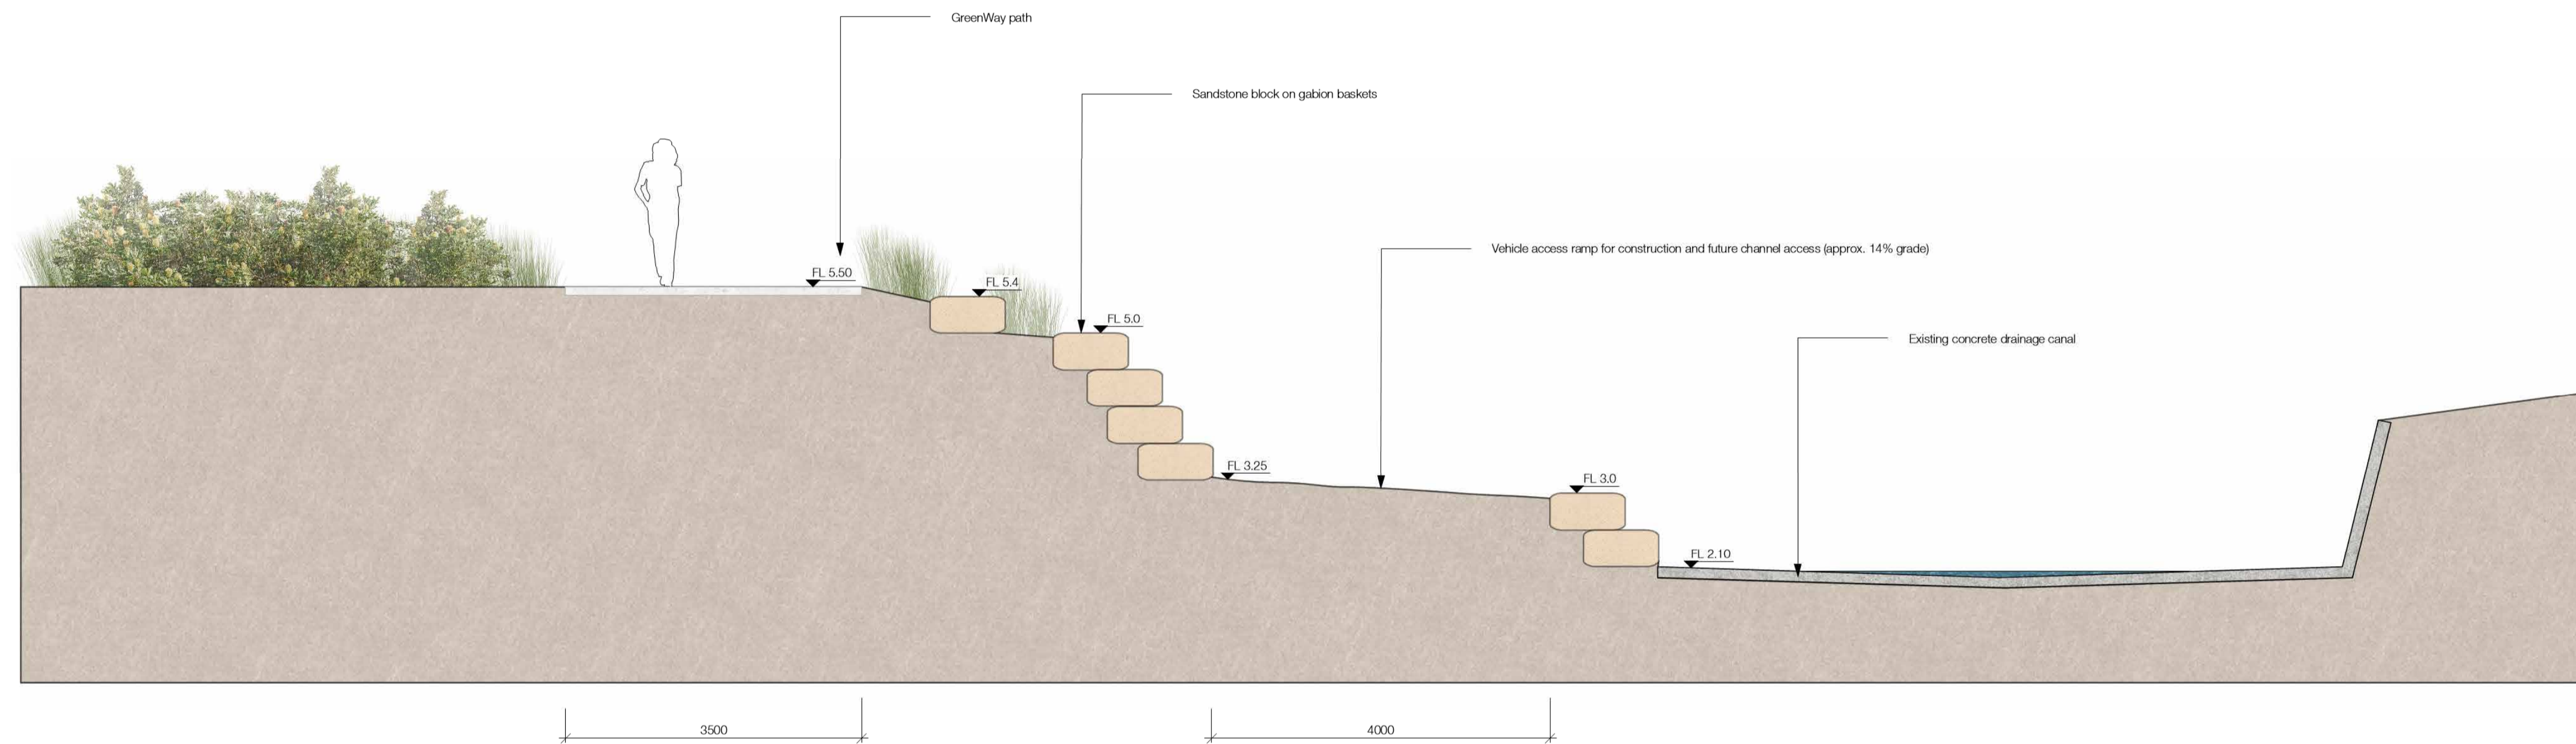


1 Gadigal Reserve - Access ramp to canal
Scale: 1:50

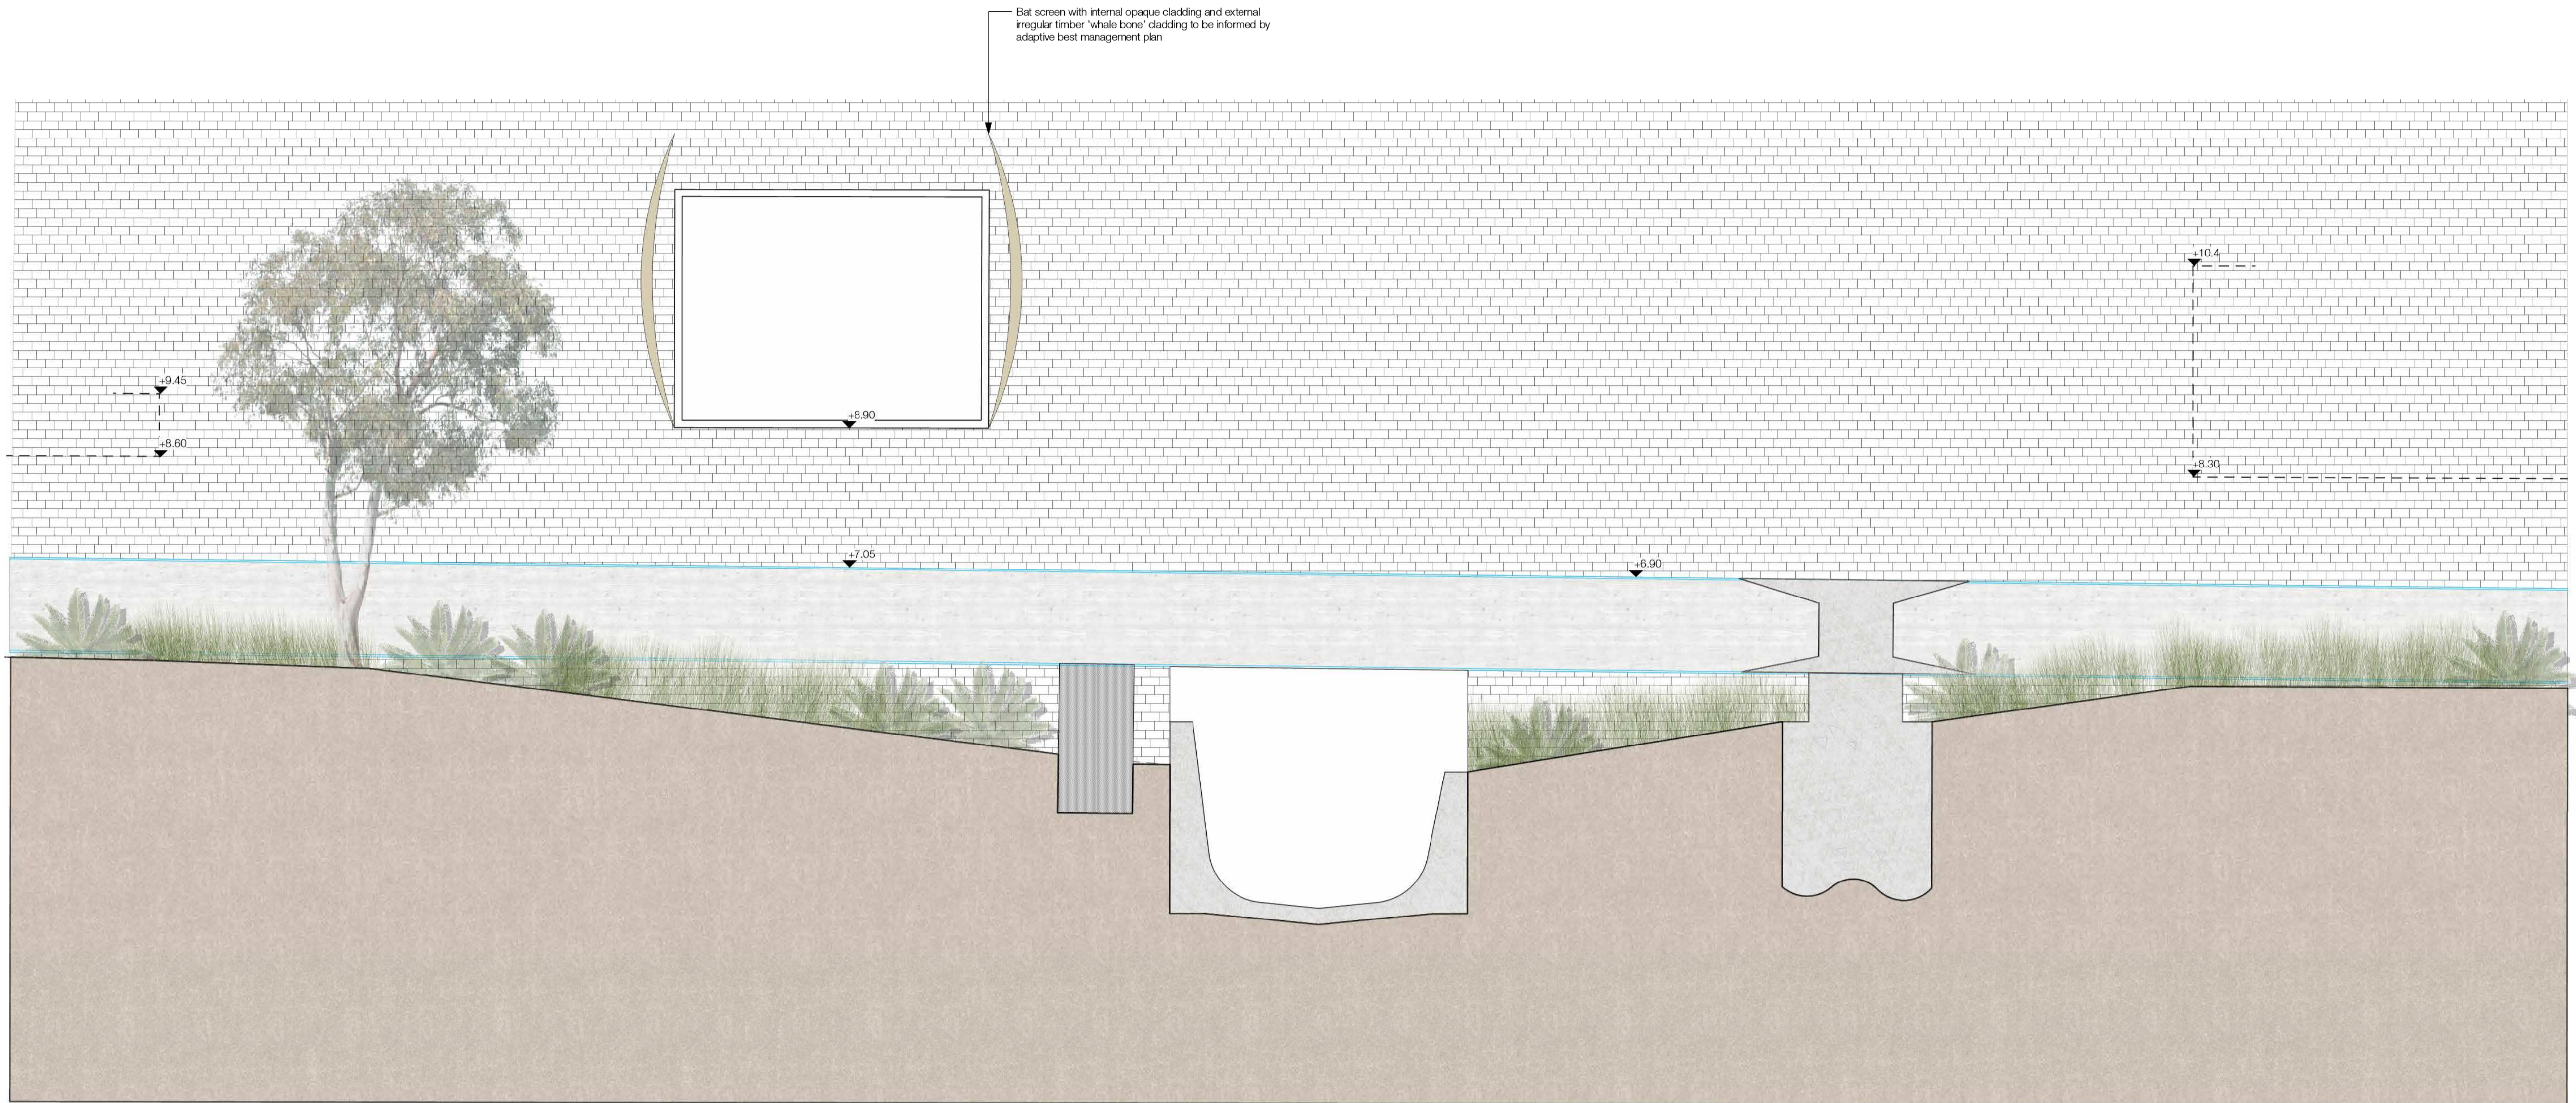


1 **Bat Screen Structure**
Scale: 1:50




1 Dog off leash area - Longport Street Entrance
Scale: 1:50

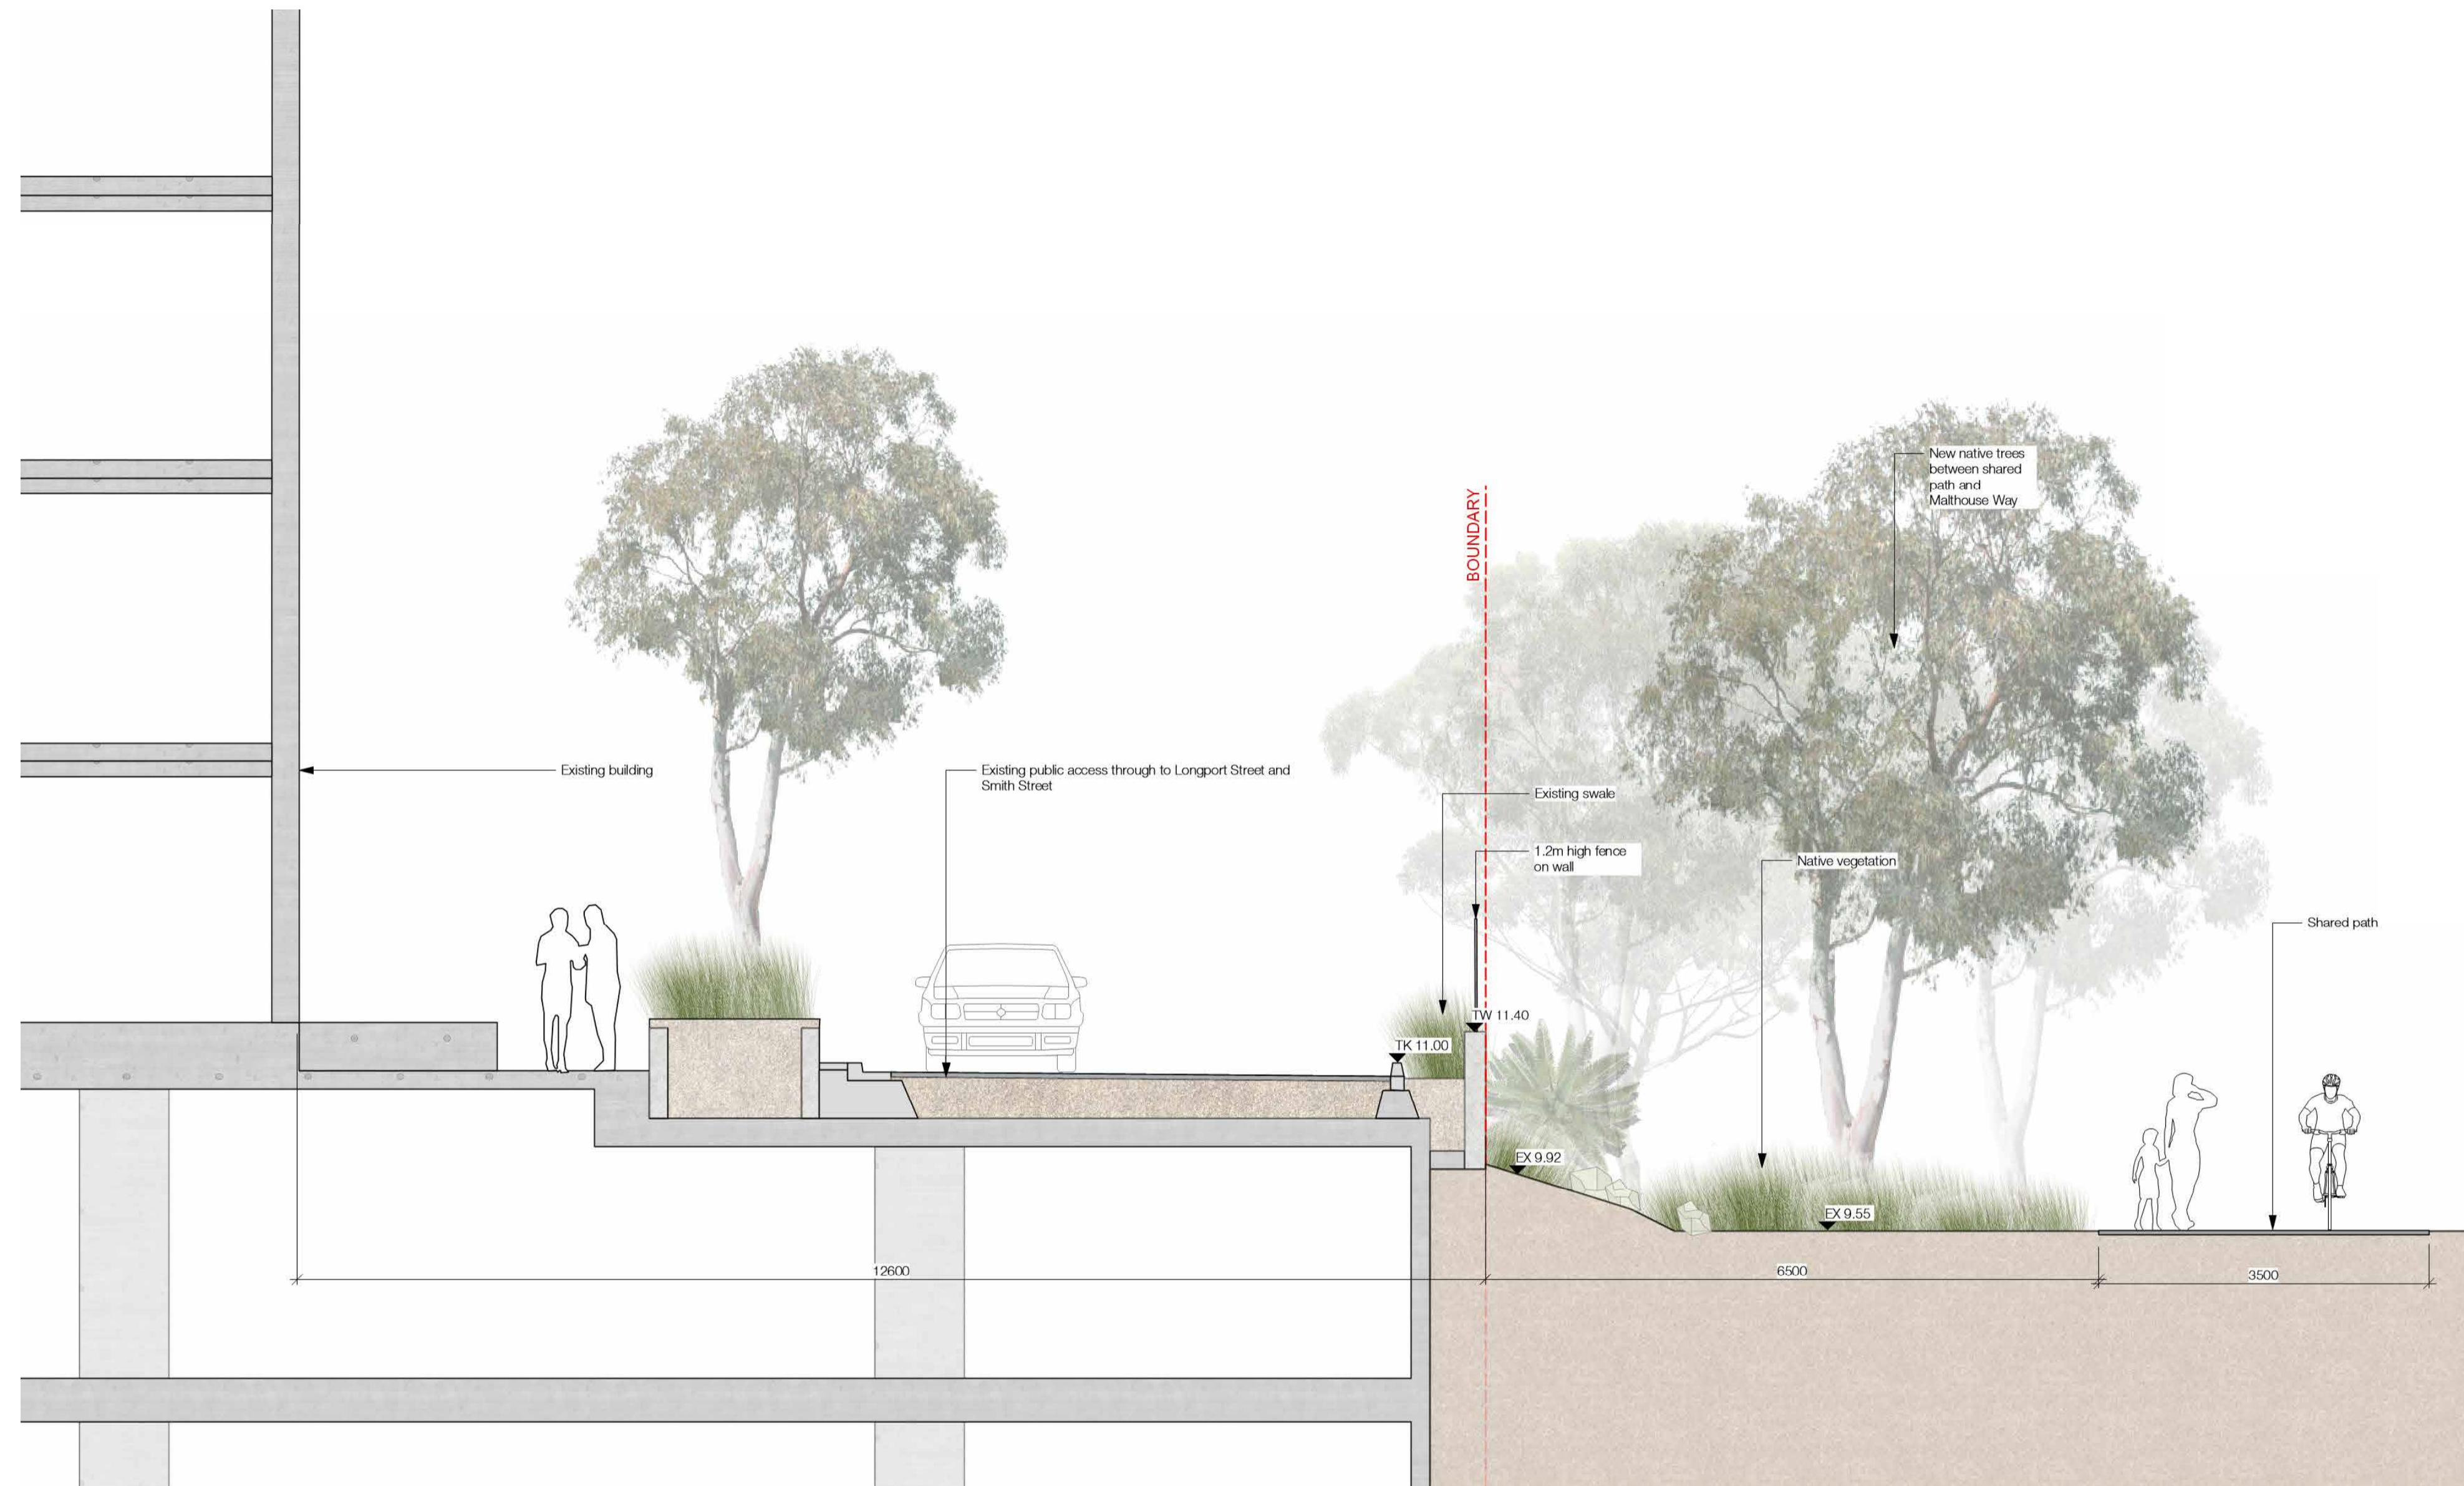

1 Shared path at Malthouse Way
Scale: 1:50

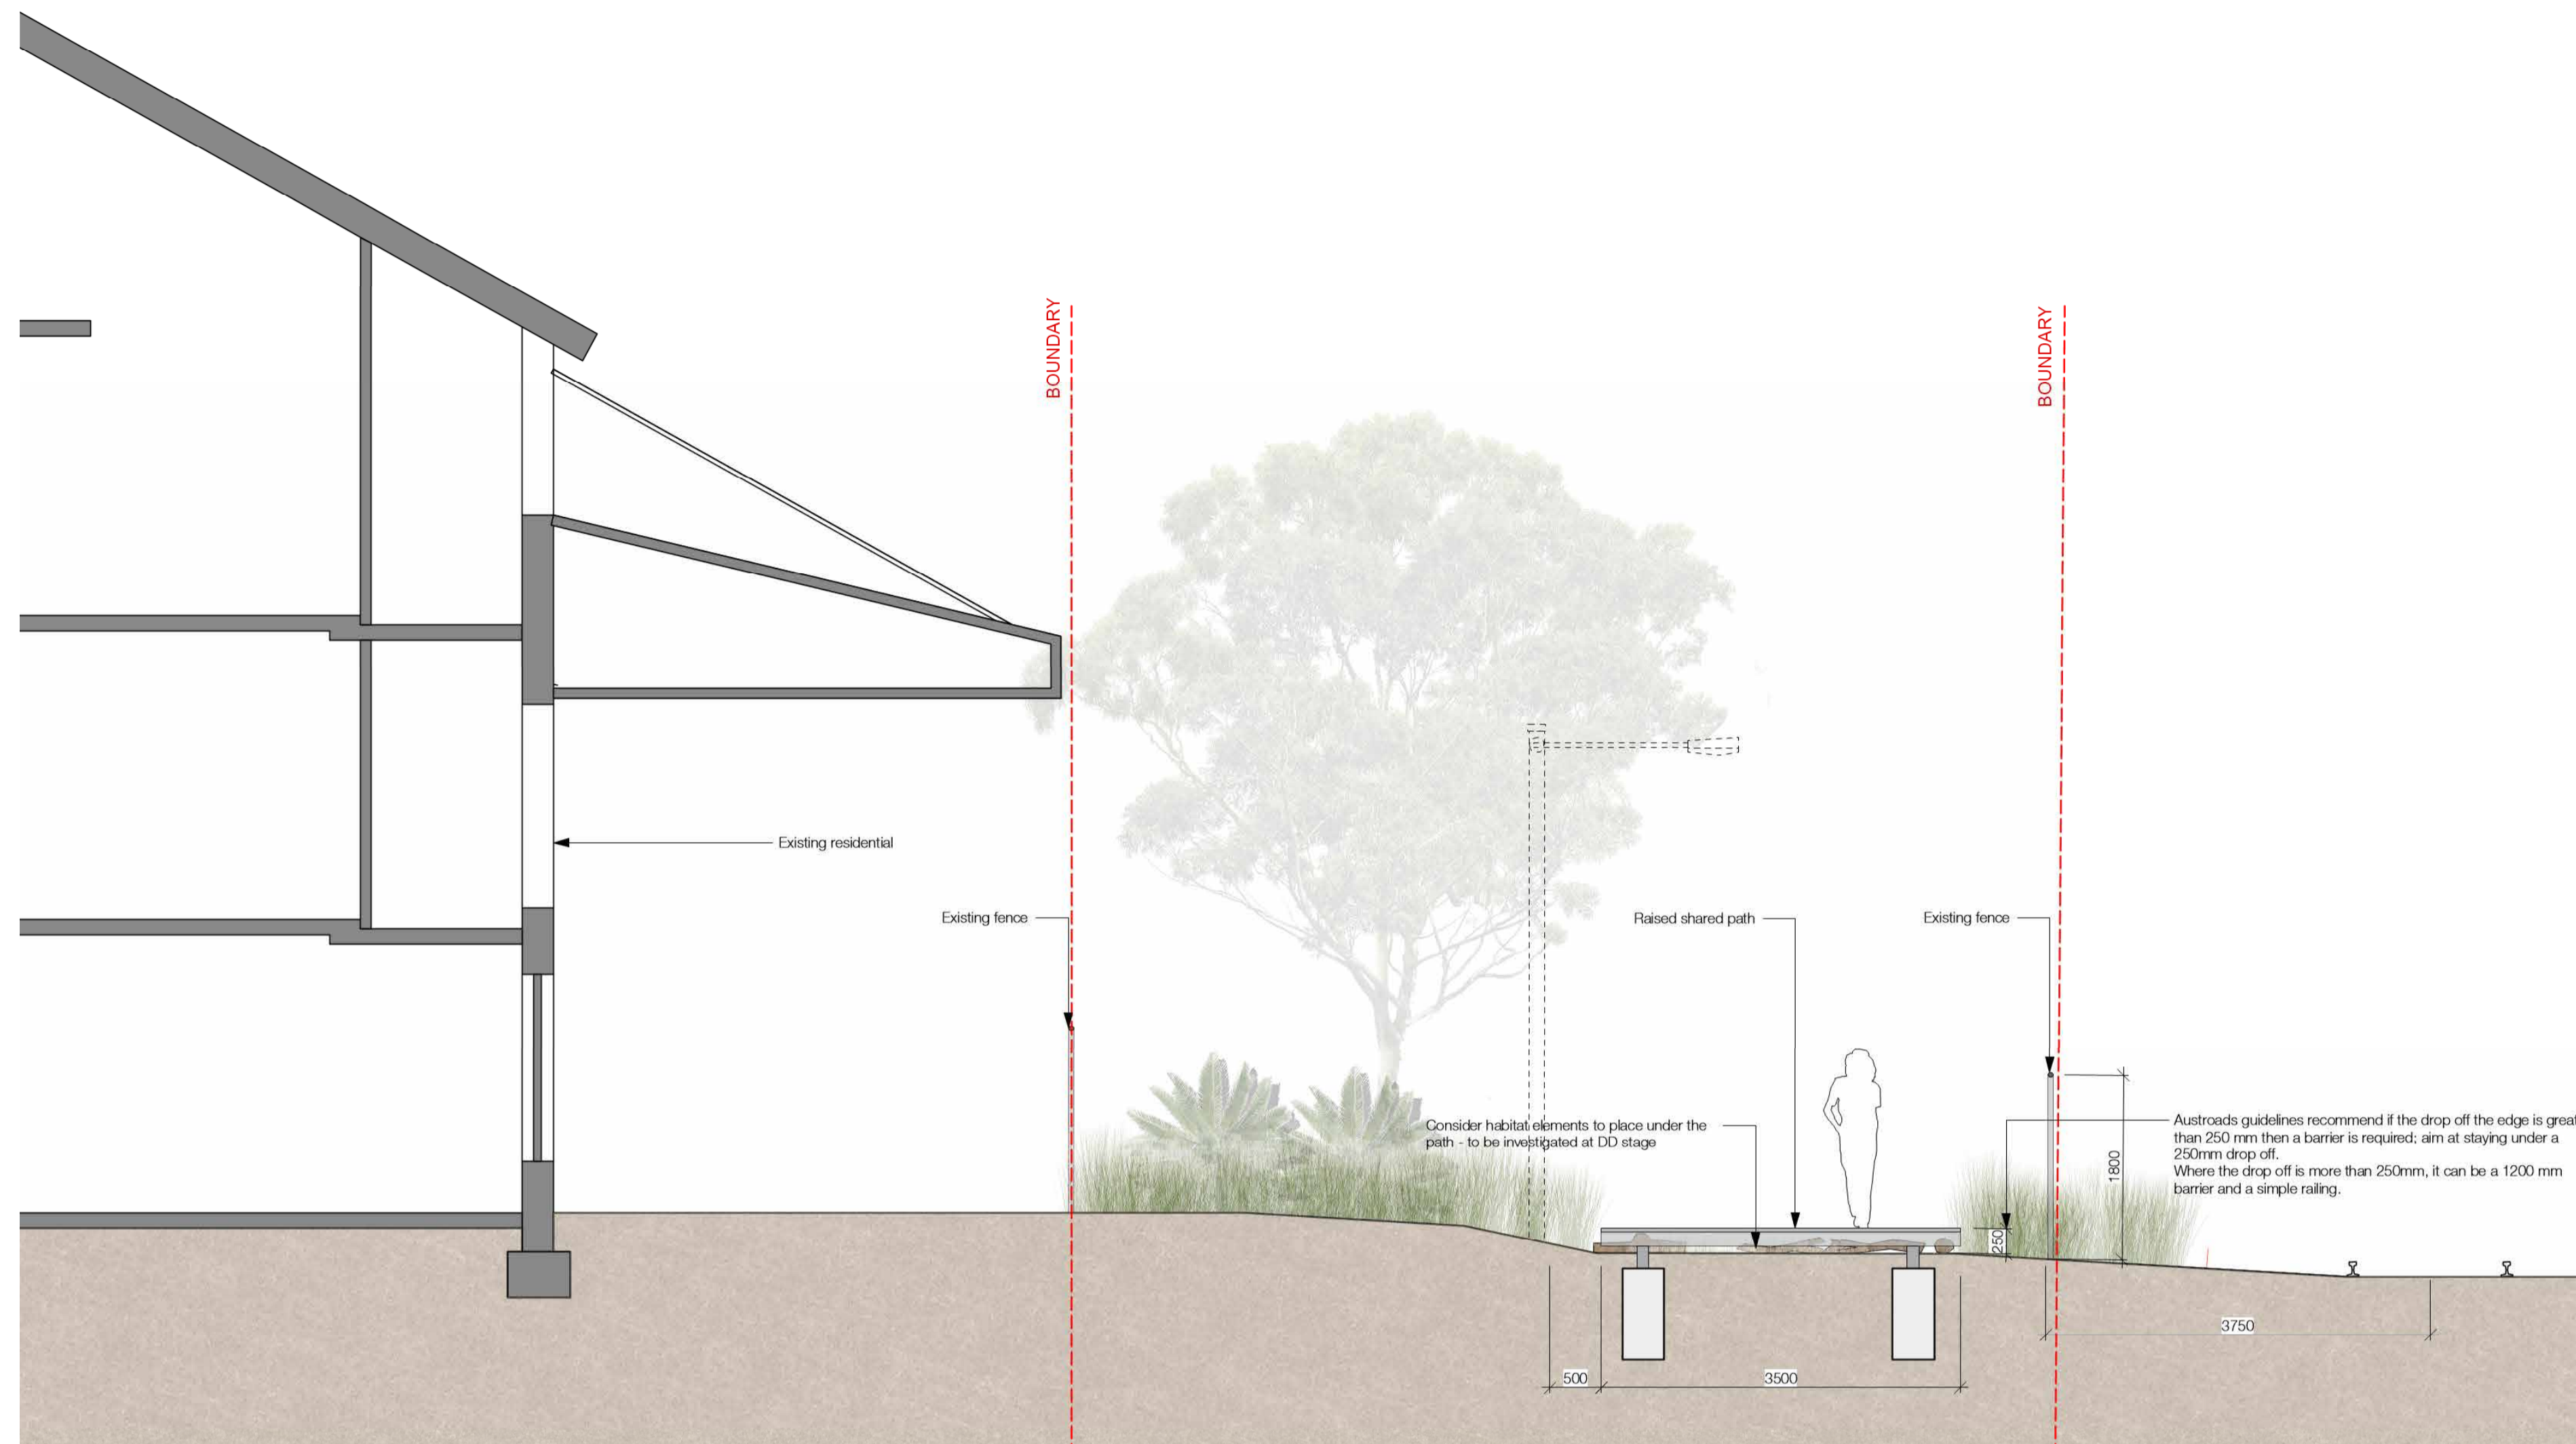


1 Waratah Mills
Scale: 1:50



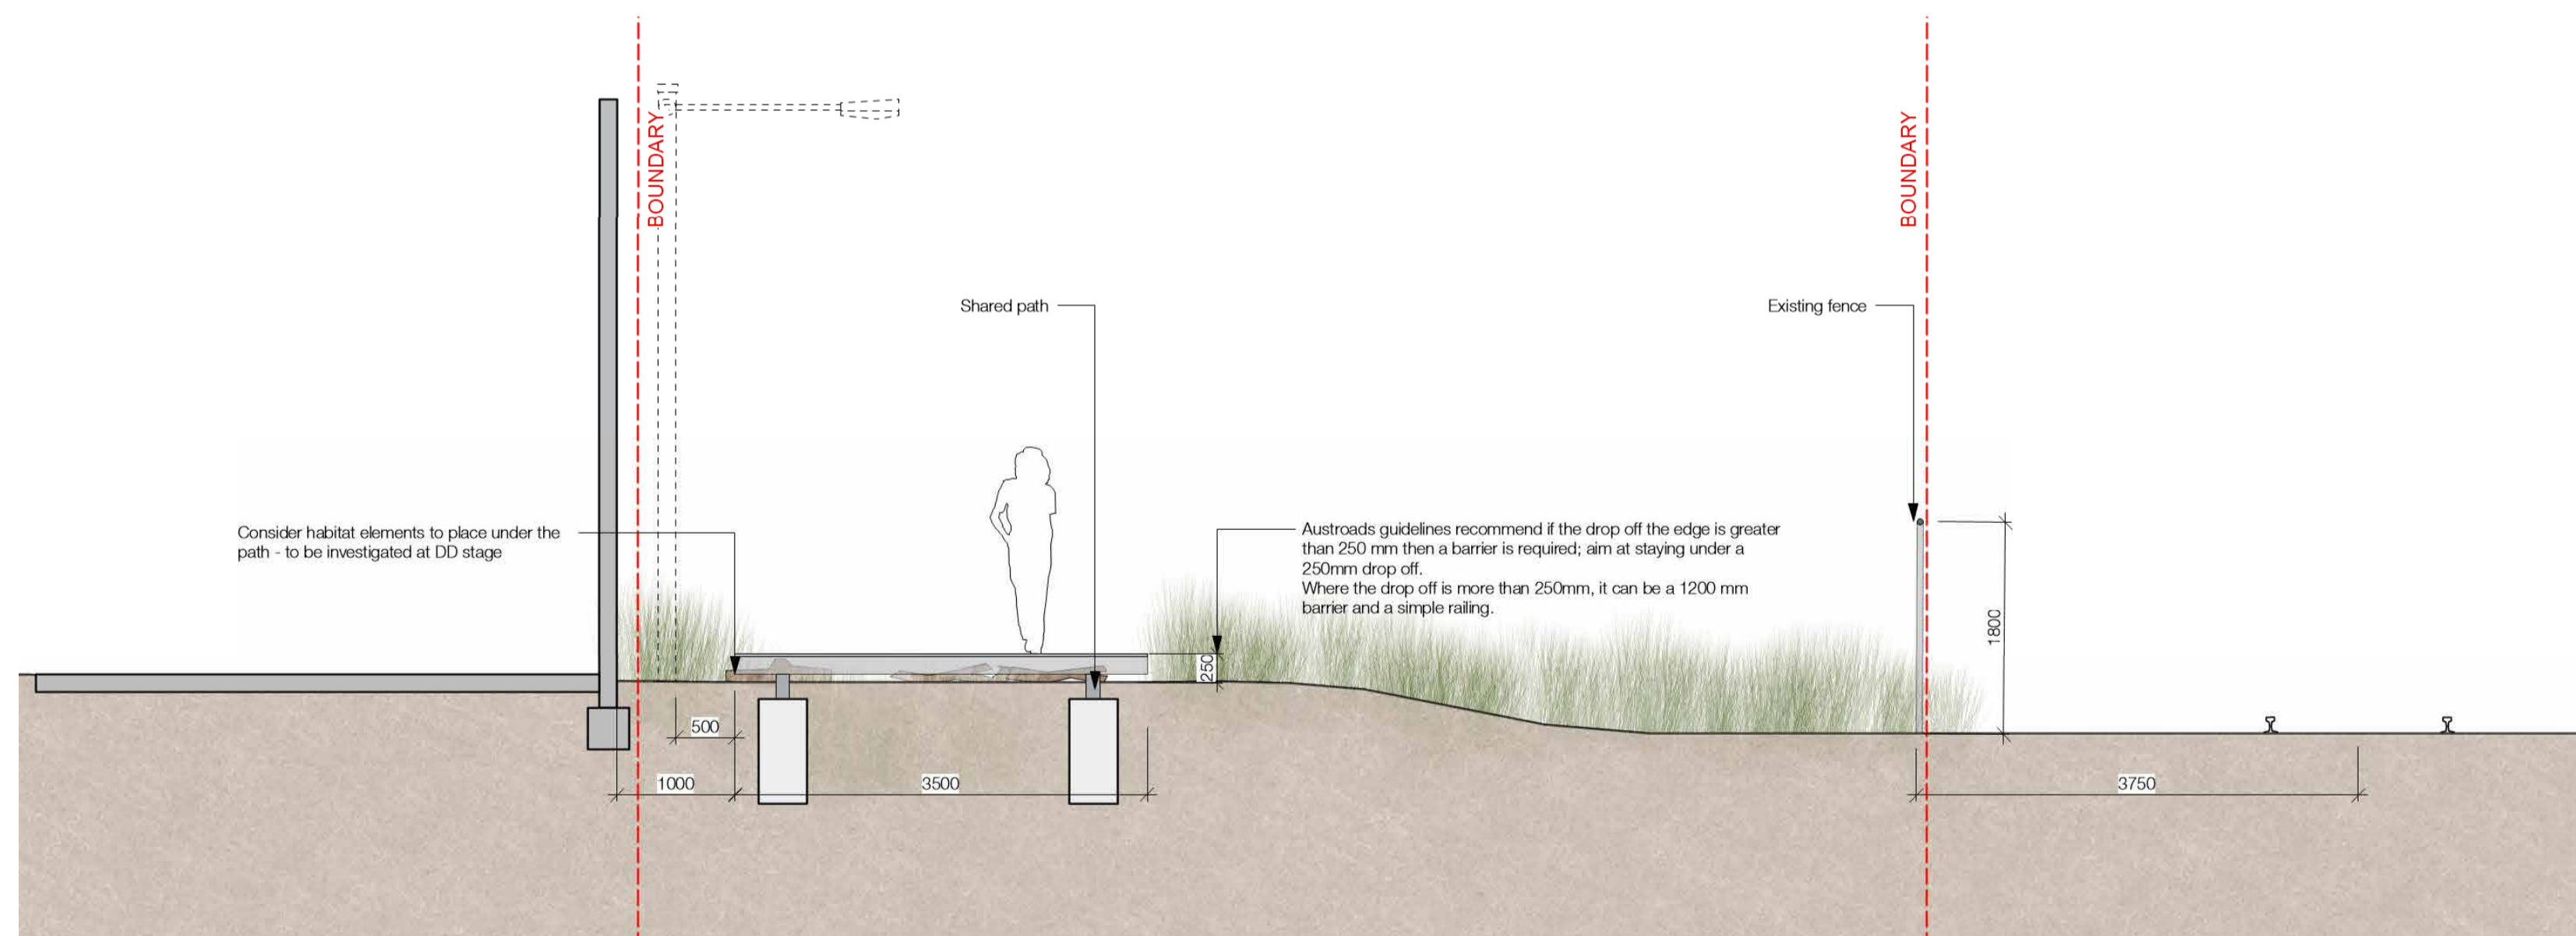


2 Waratah Mills
Scale: 1:50

Note: design and construction to be coordinated with wider upgrade of Johnson Park

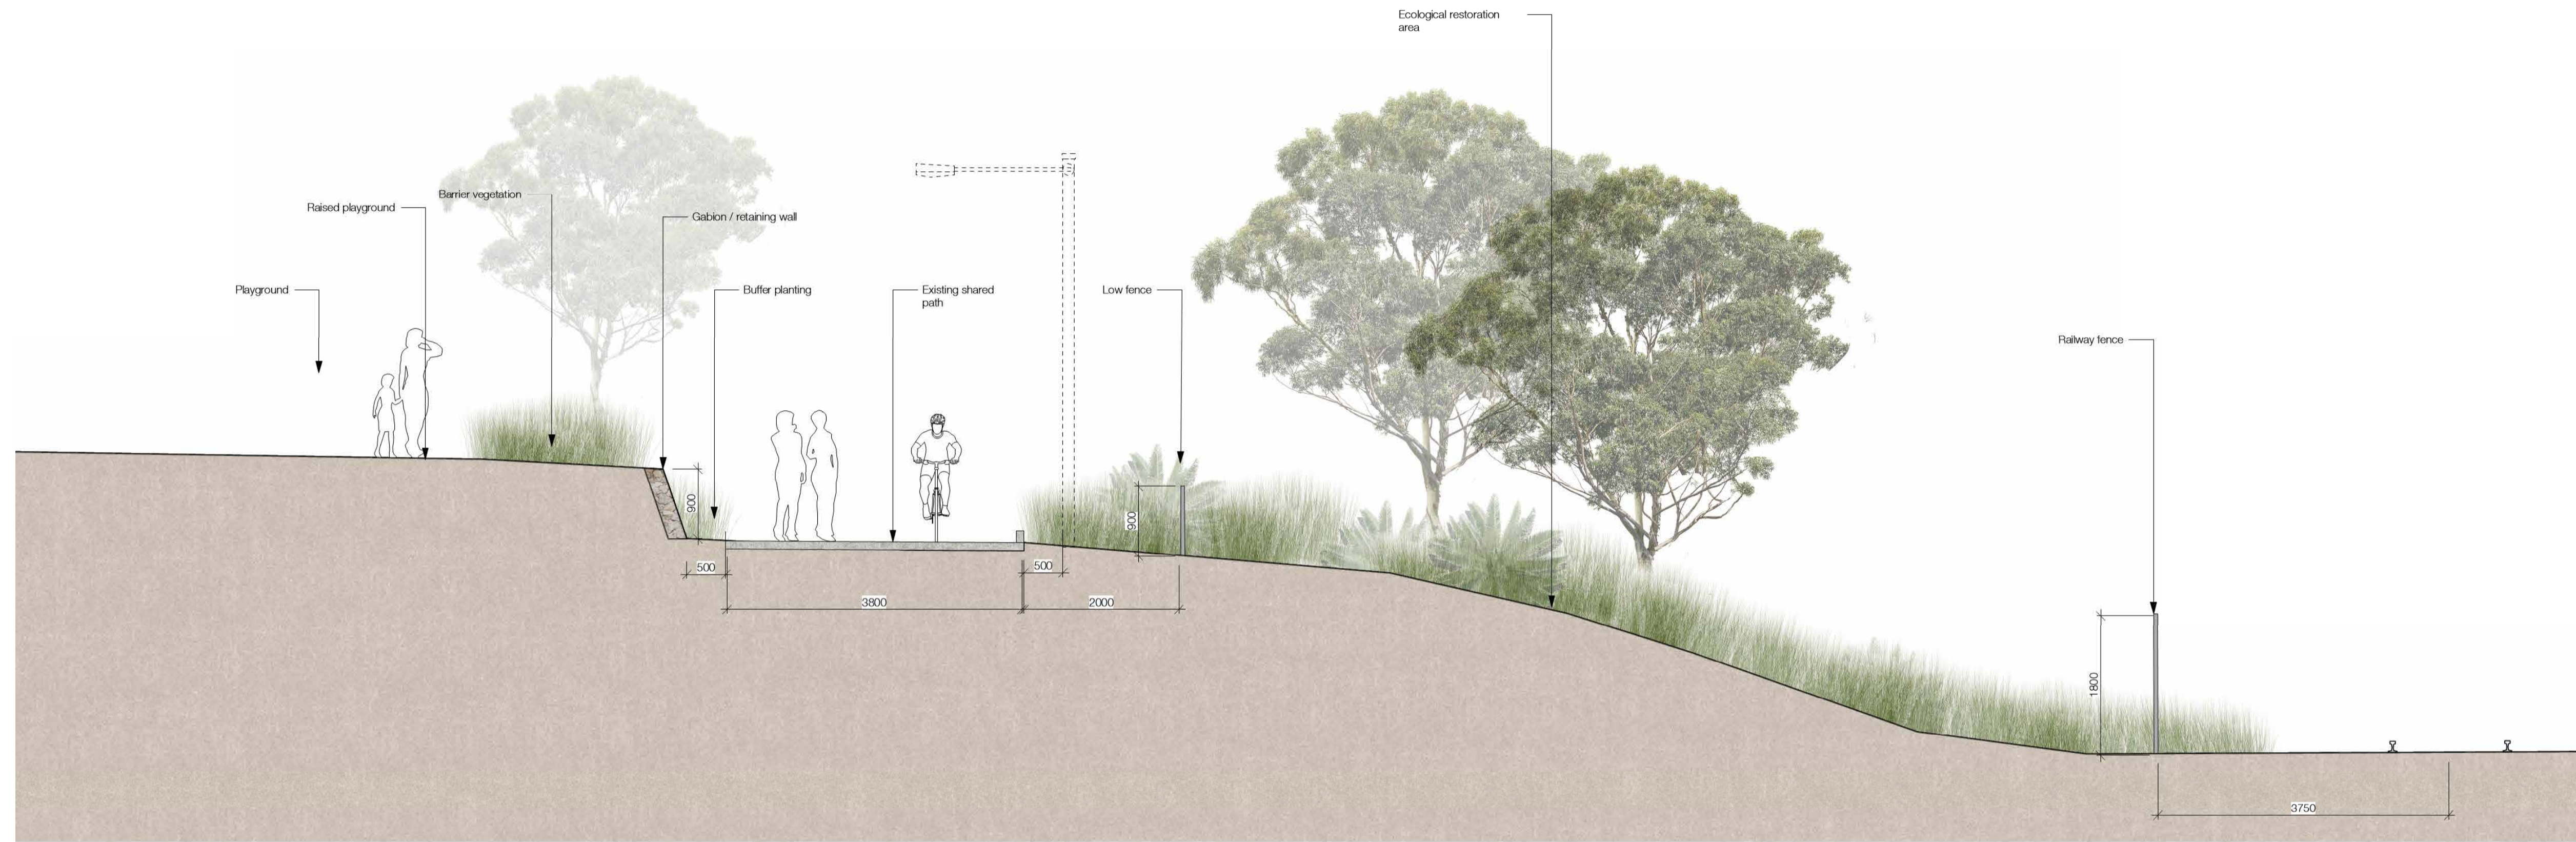


1 Johnson Park
Scale: 1:50

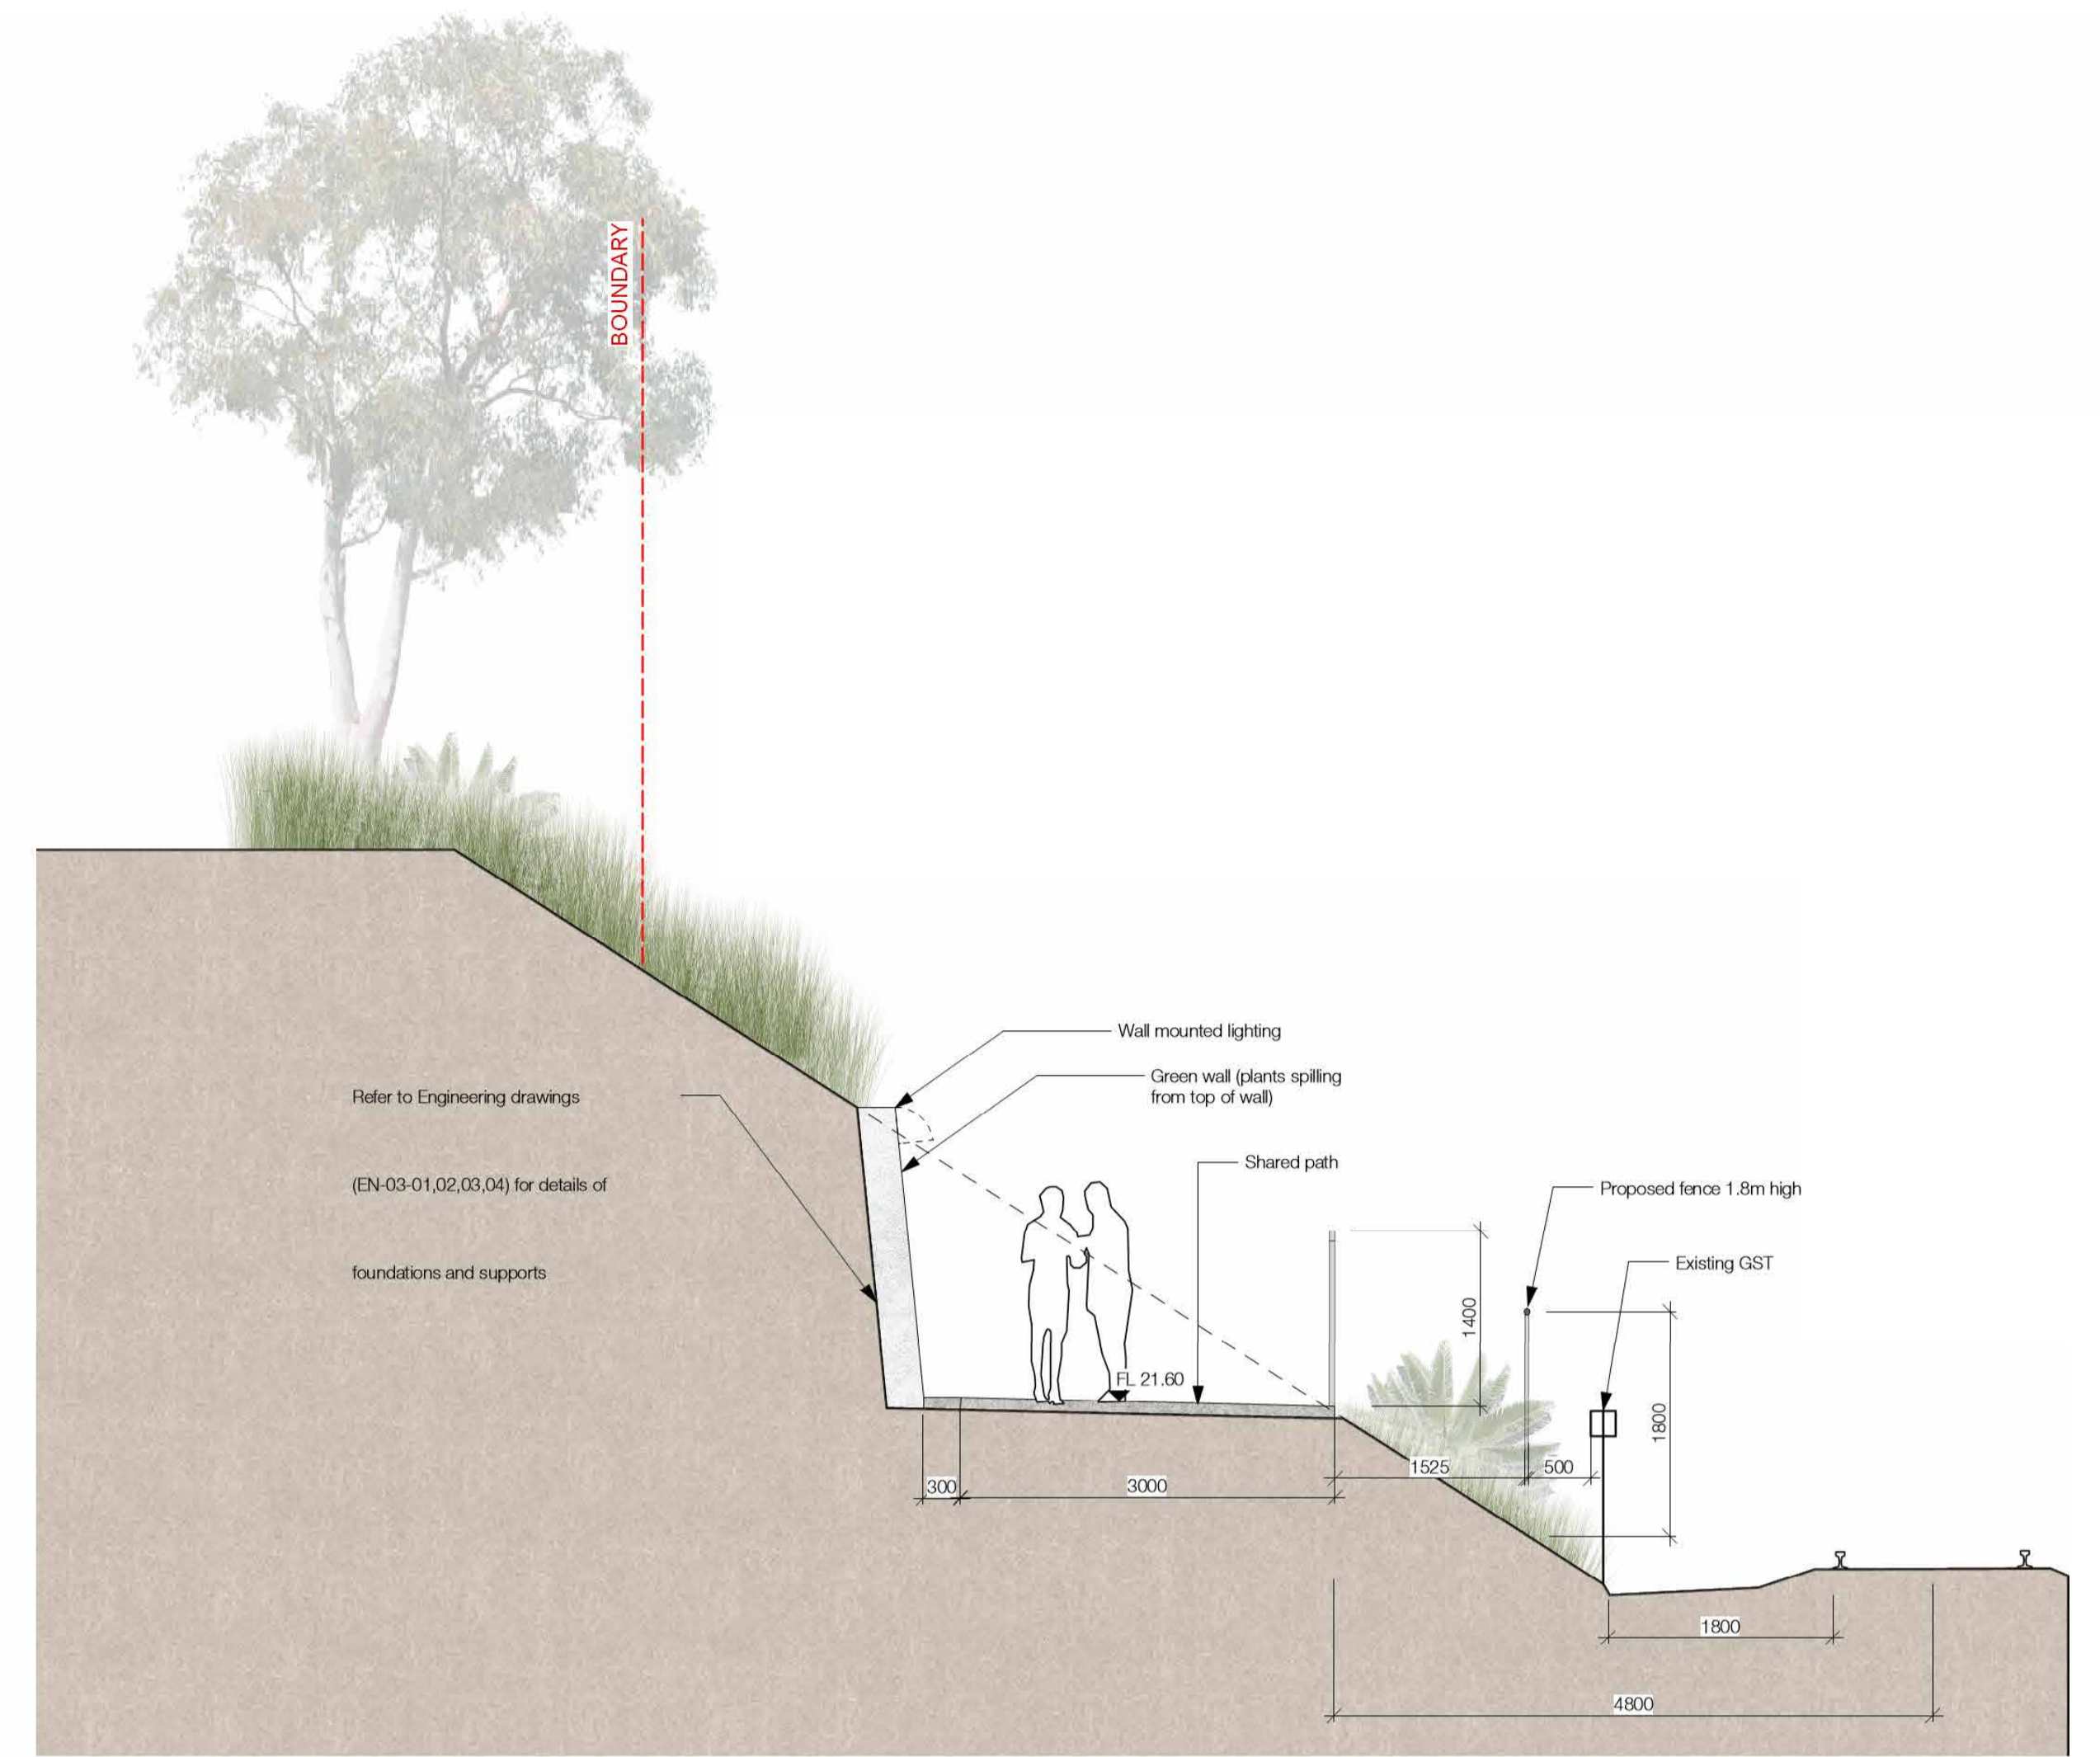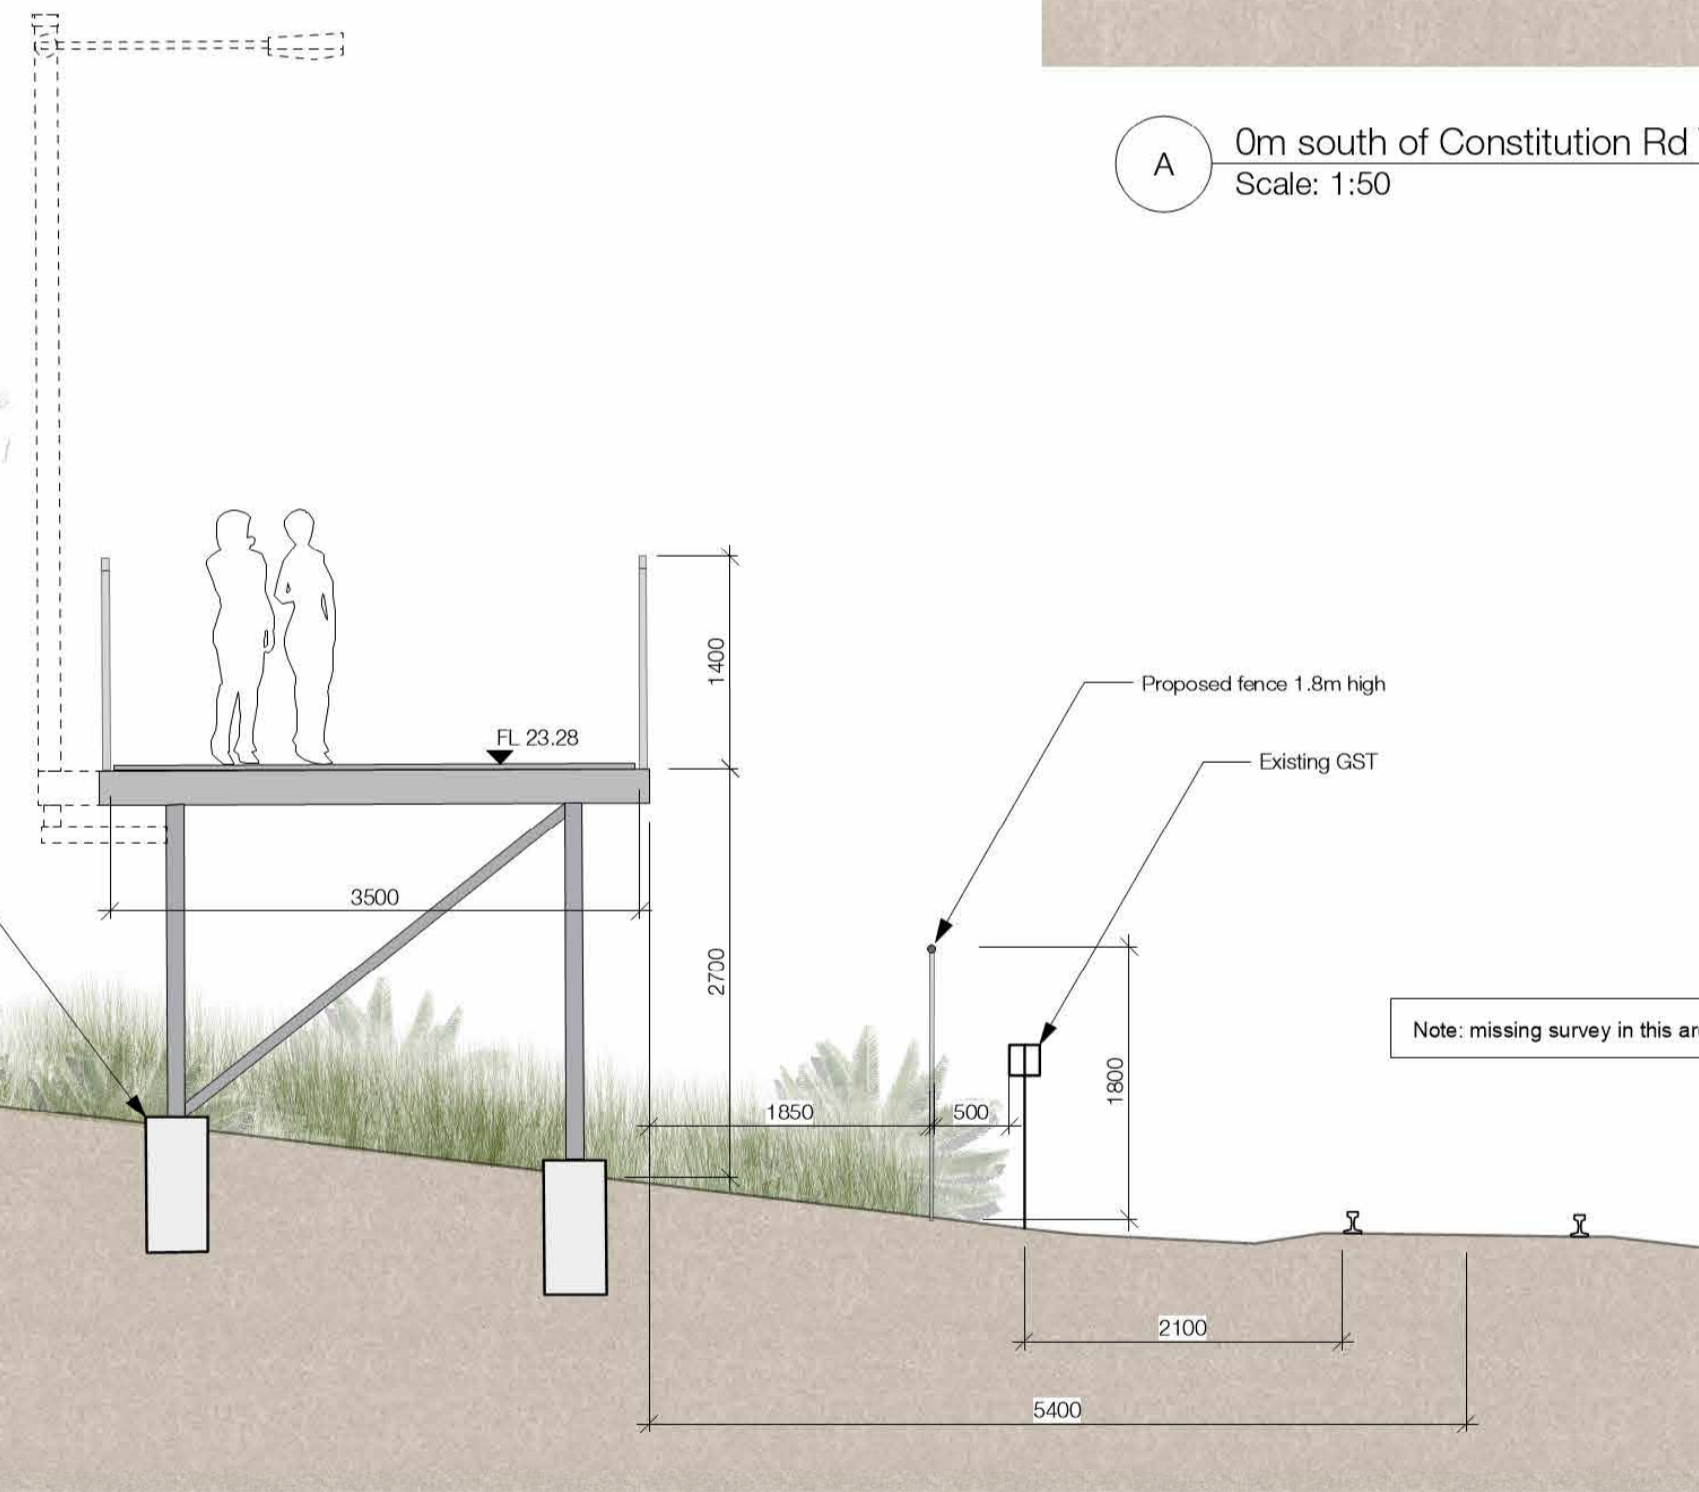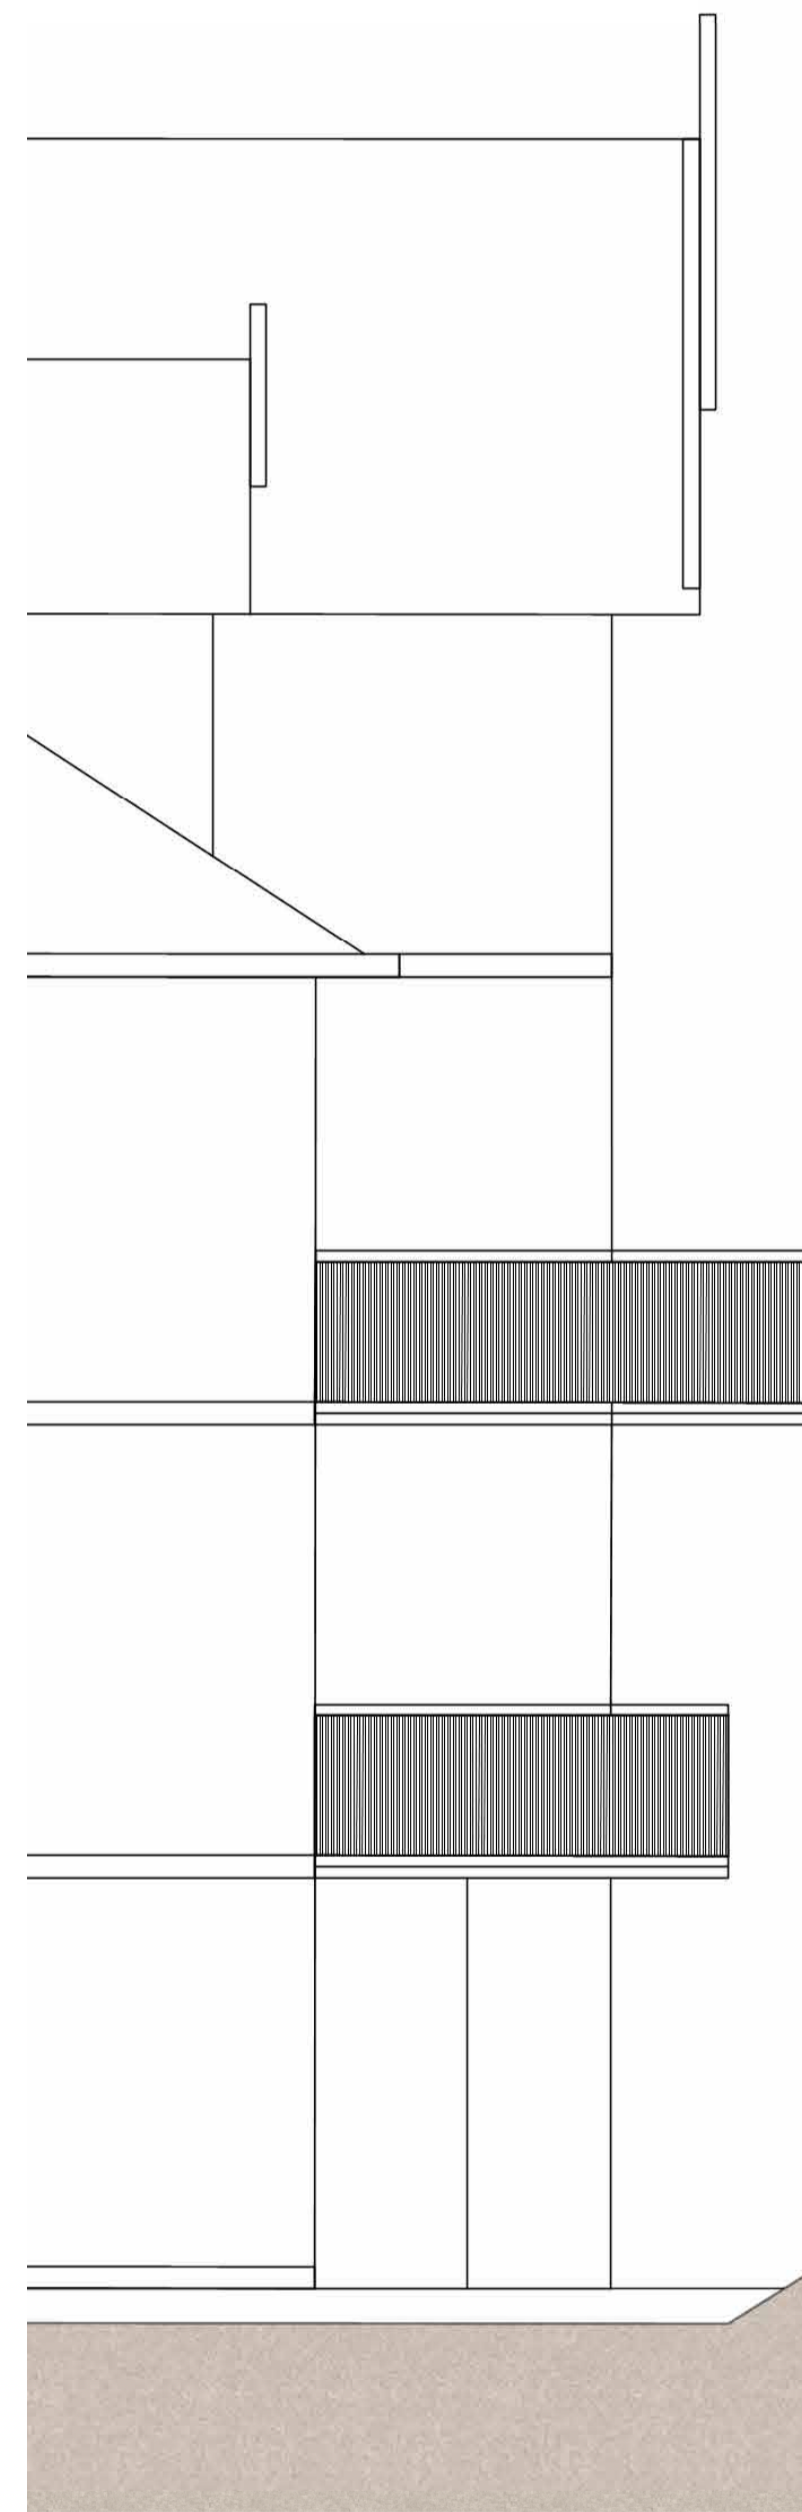


A 0m south of Constitution Rd Tunnel
Scale: 1:50


B 50m south of Constitution Rd Tunnel
Scale: 1:50

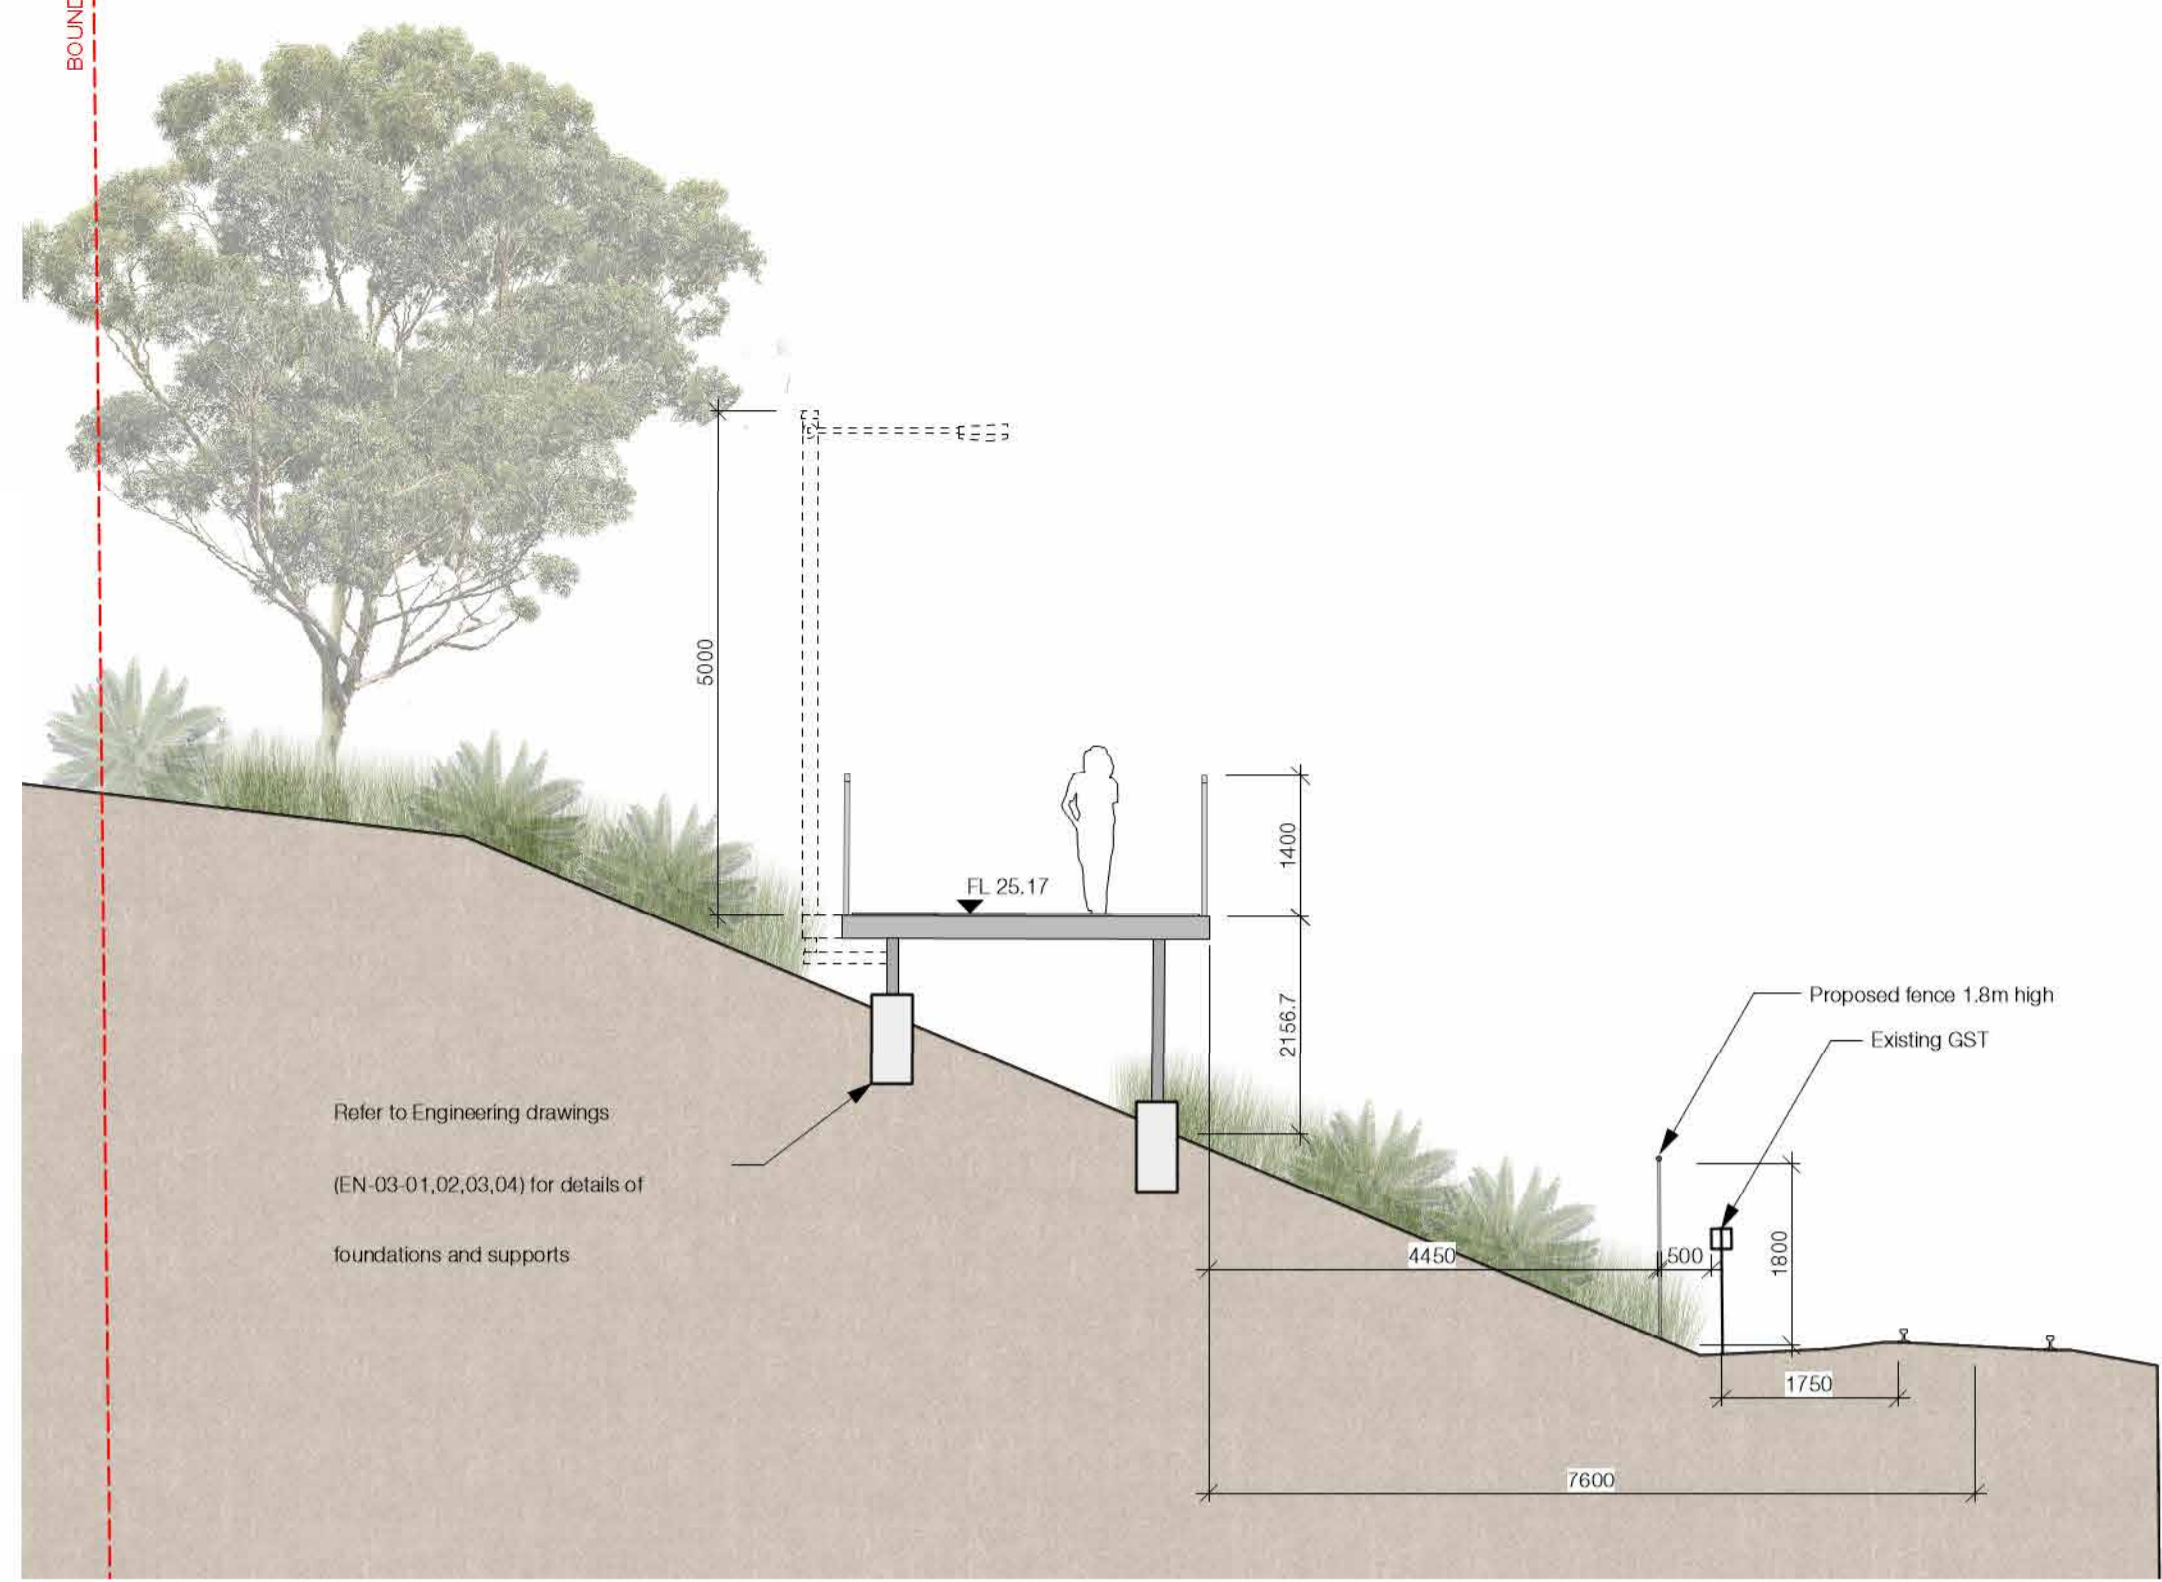

C 50m south of Constitution Rd Tunnel
Scale: 1:75

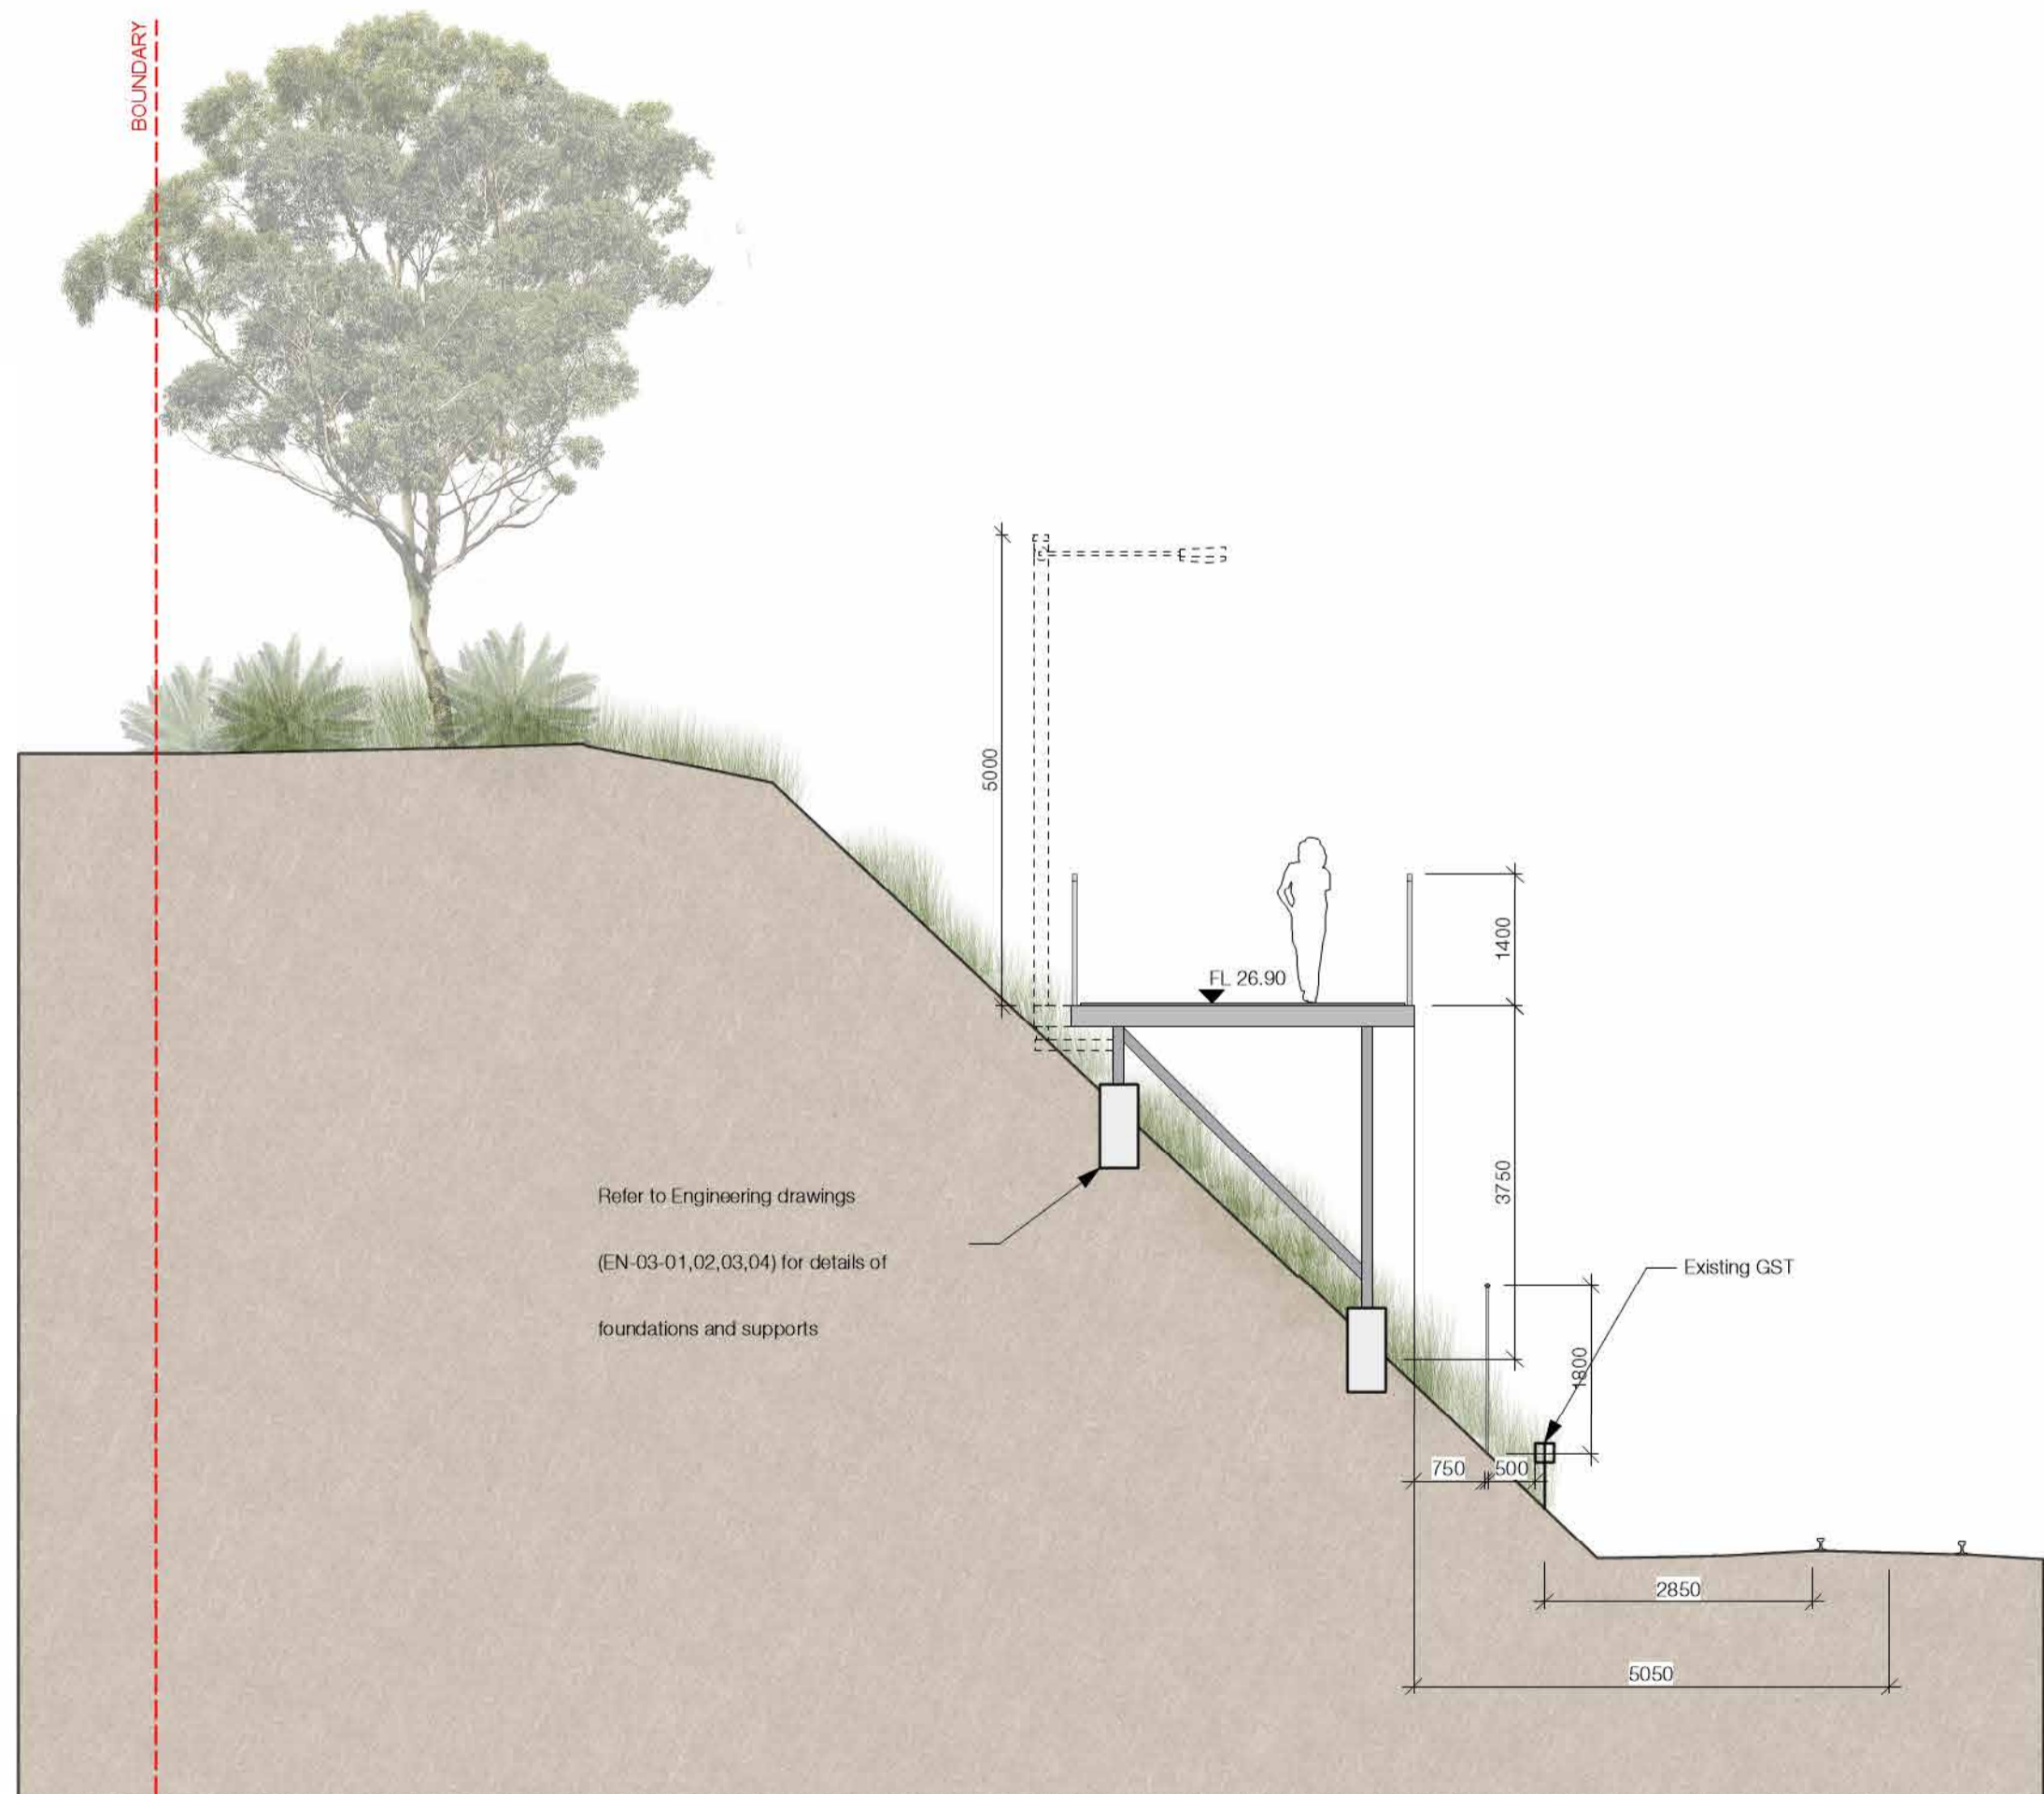

E 200m south of Constitution Rd Tunnel
Scale: 1:75

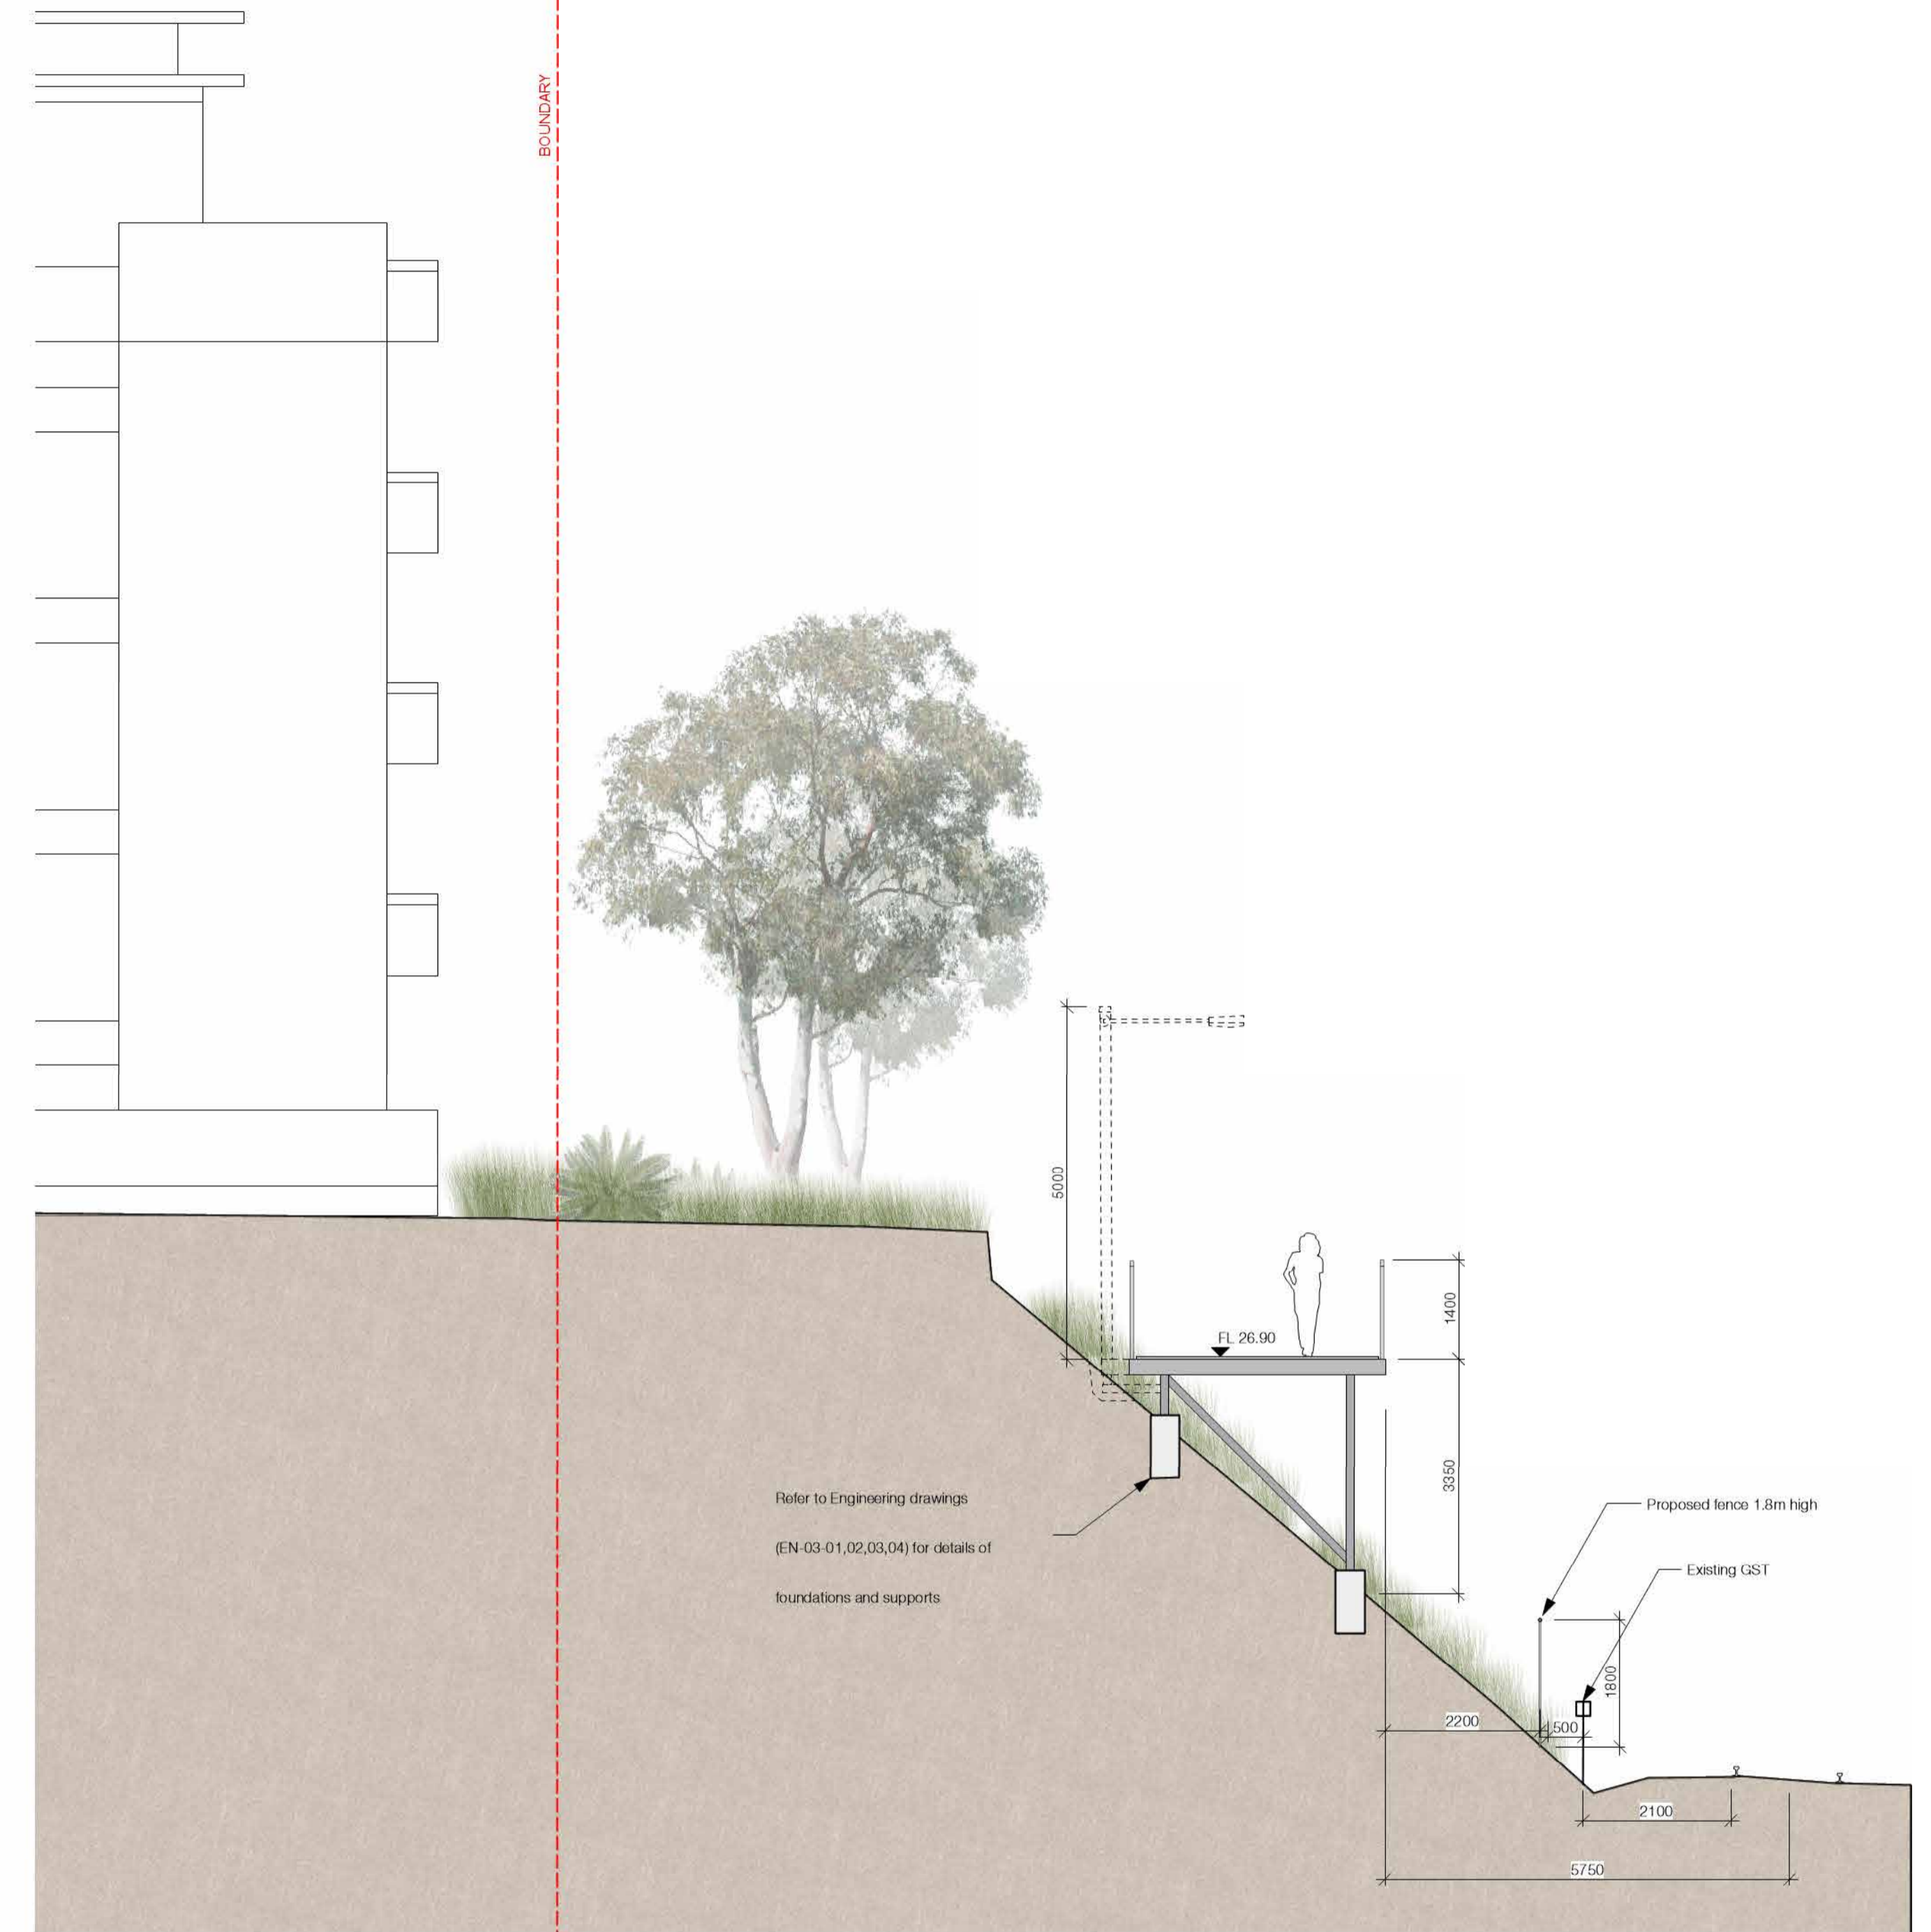

D 150m south of Constitution Rd Tunnel
Scale: 1:75




© Copyright McGregor Coxall
AUS ACN 082 334 290
UK 10199853
PRC ID NO. 0600002201607080008
Sydney Melbourne Shenzhen Bristol
www.mcgregorcoxall.com

Client
Inner West Council


Project Name
Greenway
Project No.
0646SYD
Address
Cooks to Cove

Key Plan

Rev	Revision Description	By / Checked	Date
0	Reference Design	JV/AM	30-03-21

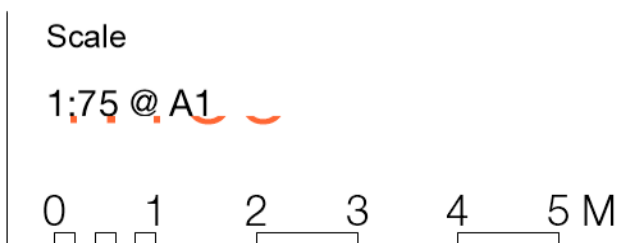


All dimensions are in millimetres unless otherwise noted.
Do not scale from this drawing.

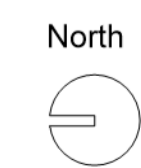


Phase
Reference Design
Sheet Title
Sections
Sheet No.
LD-CD-311b


Rev
H

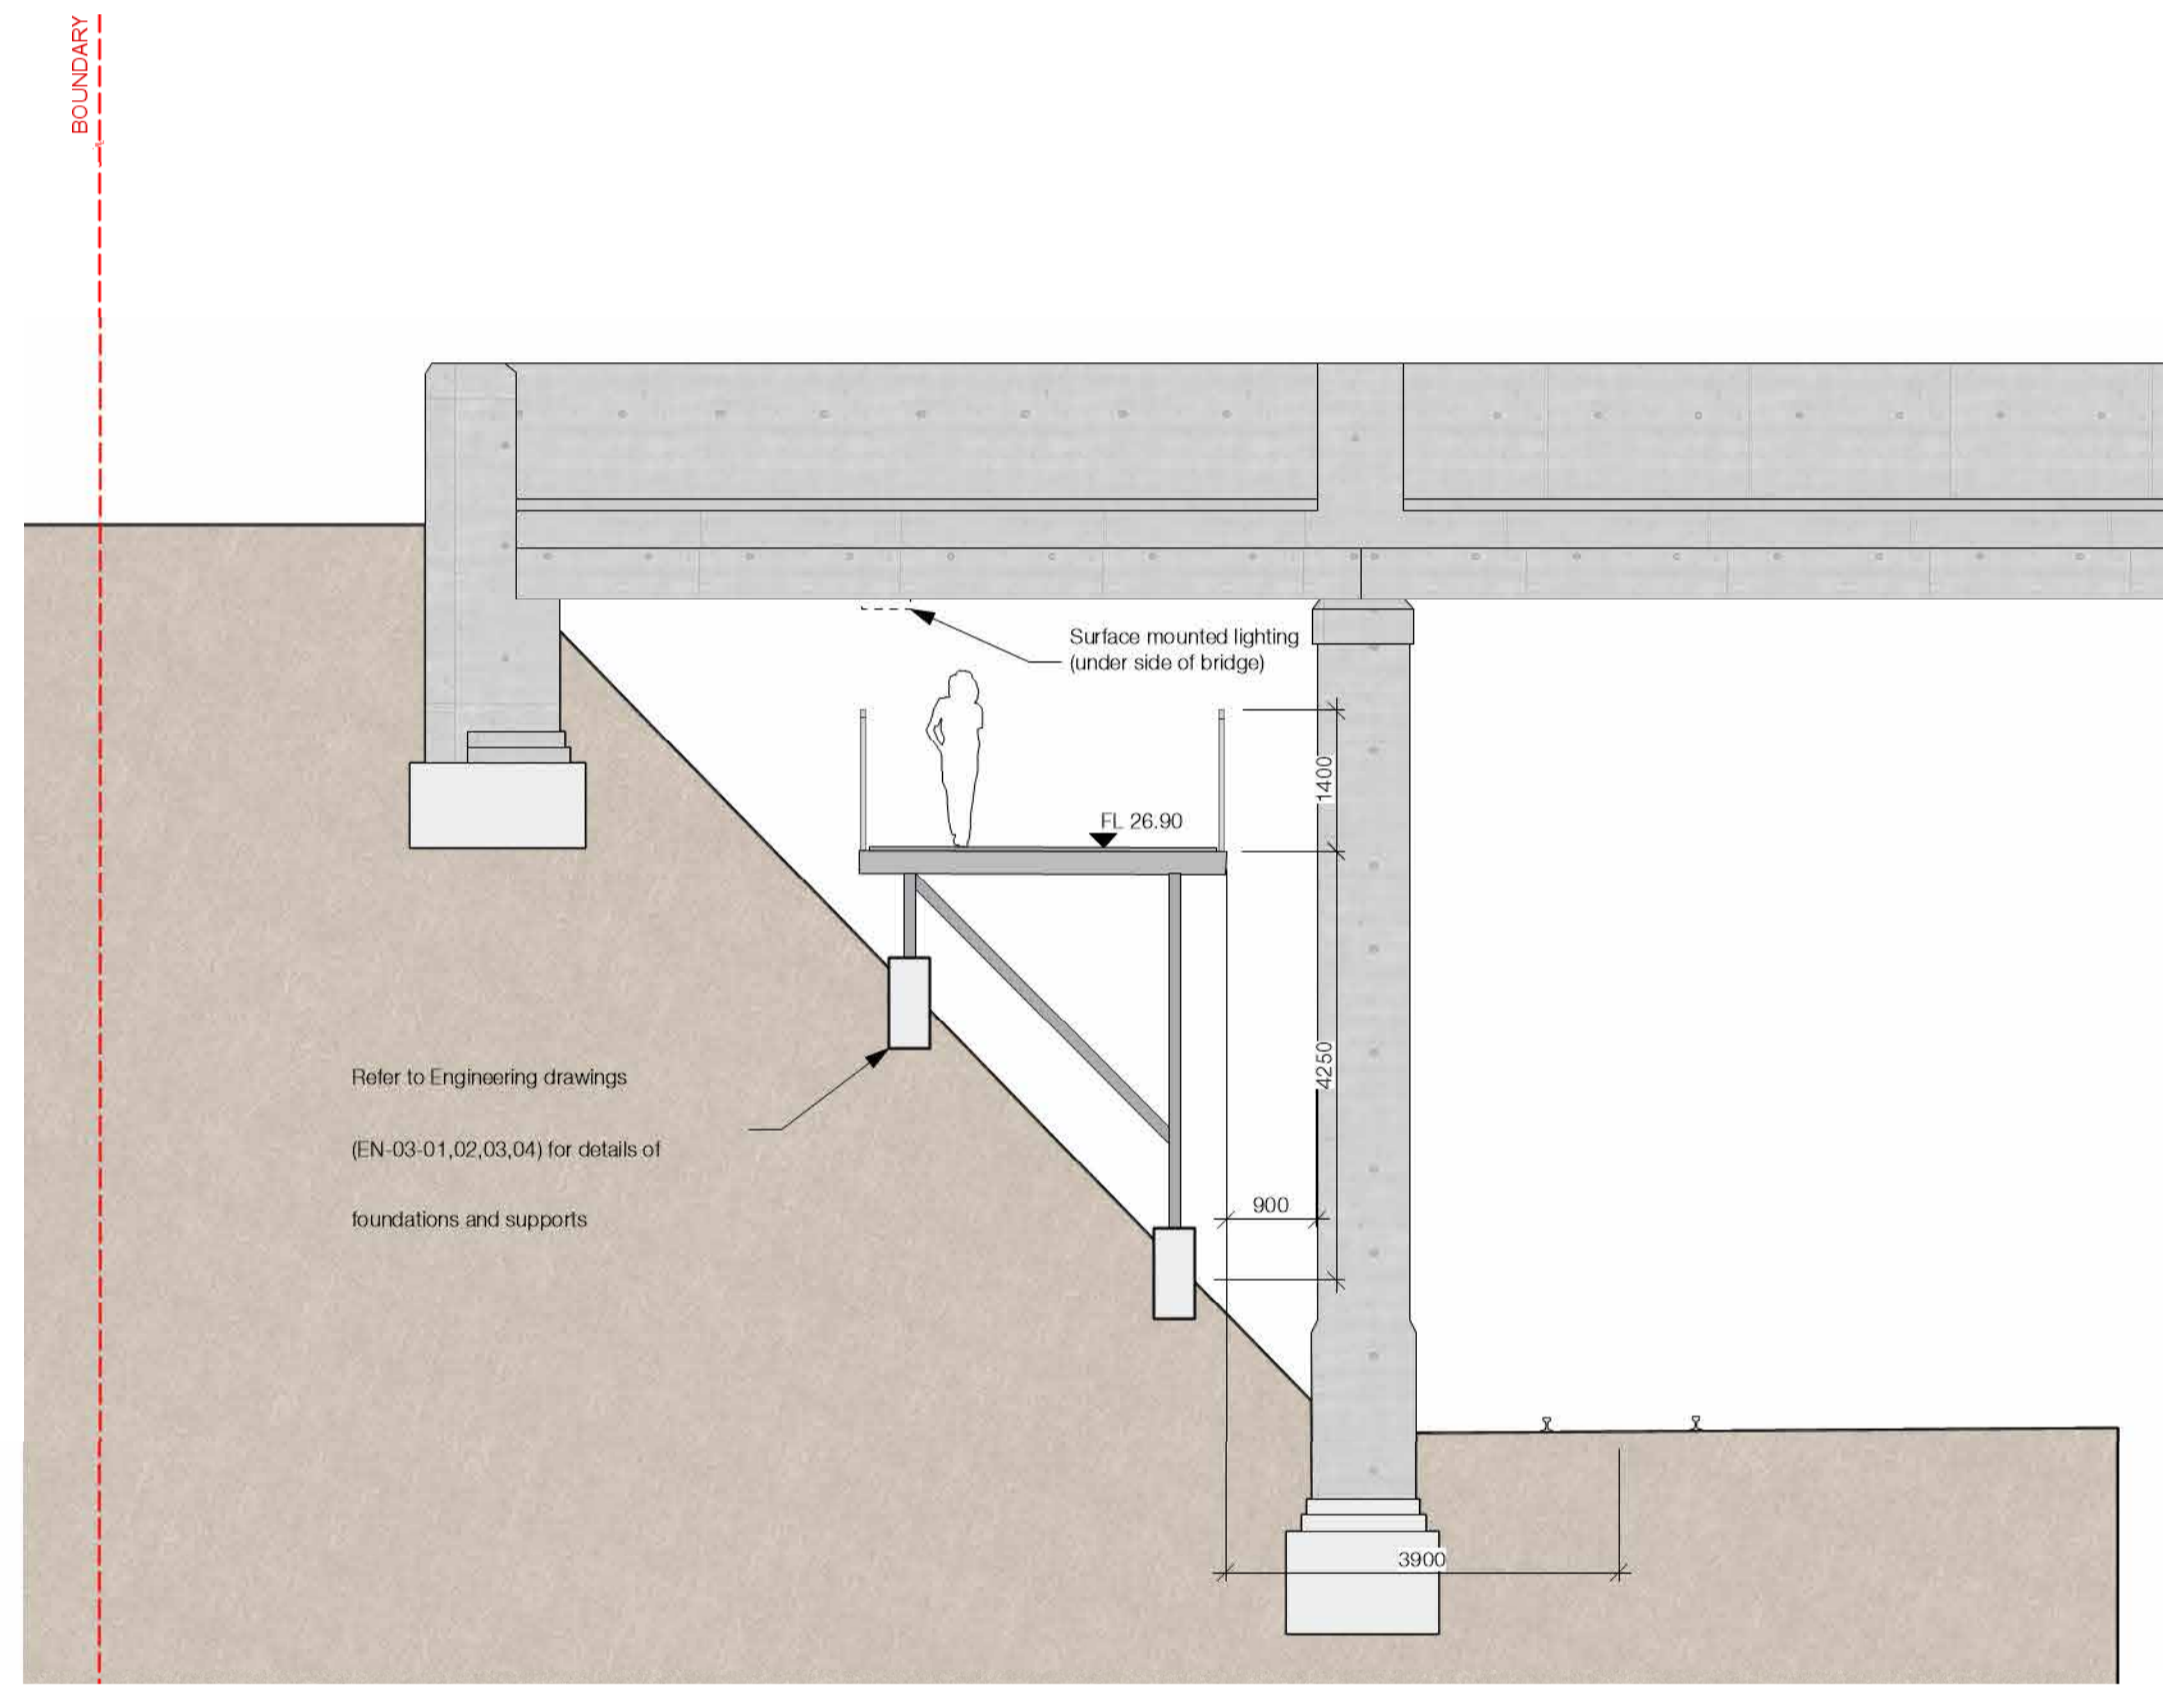


F Under New Canterbury Rd
Scale: 1:75

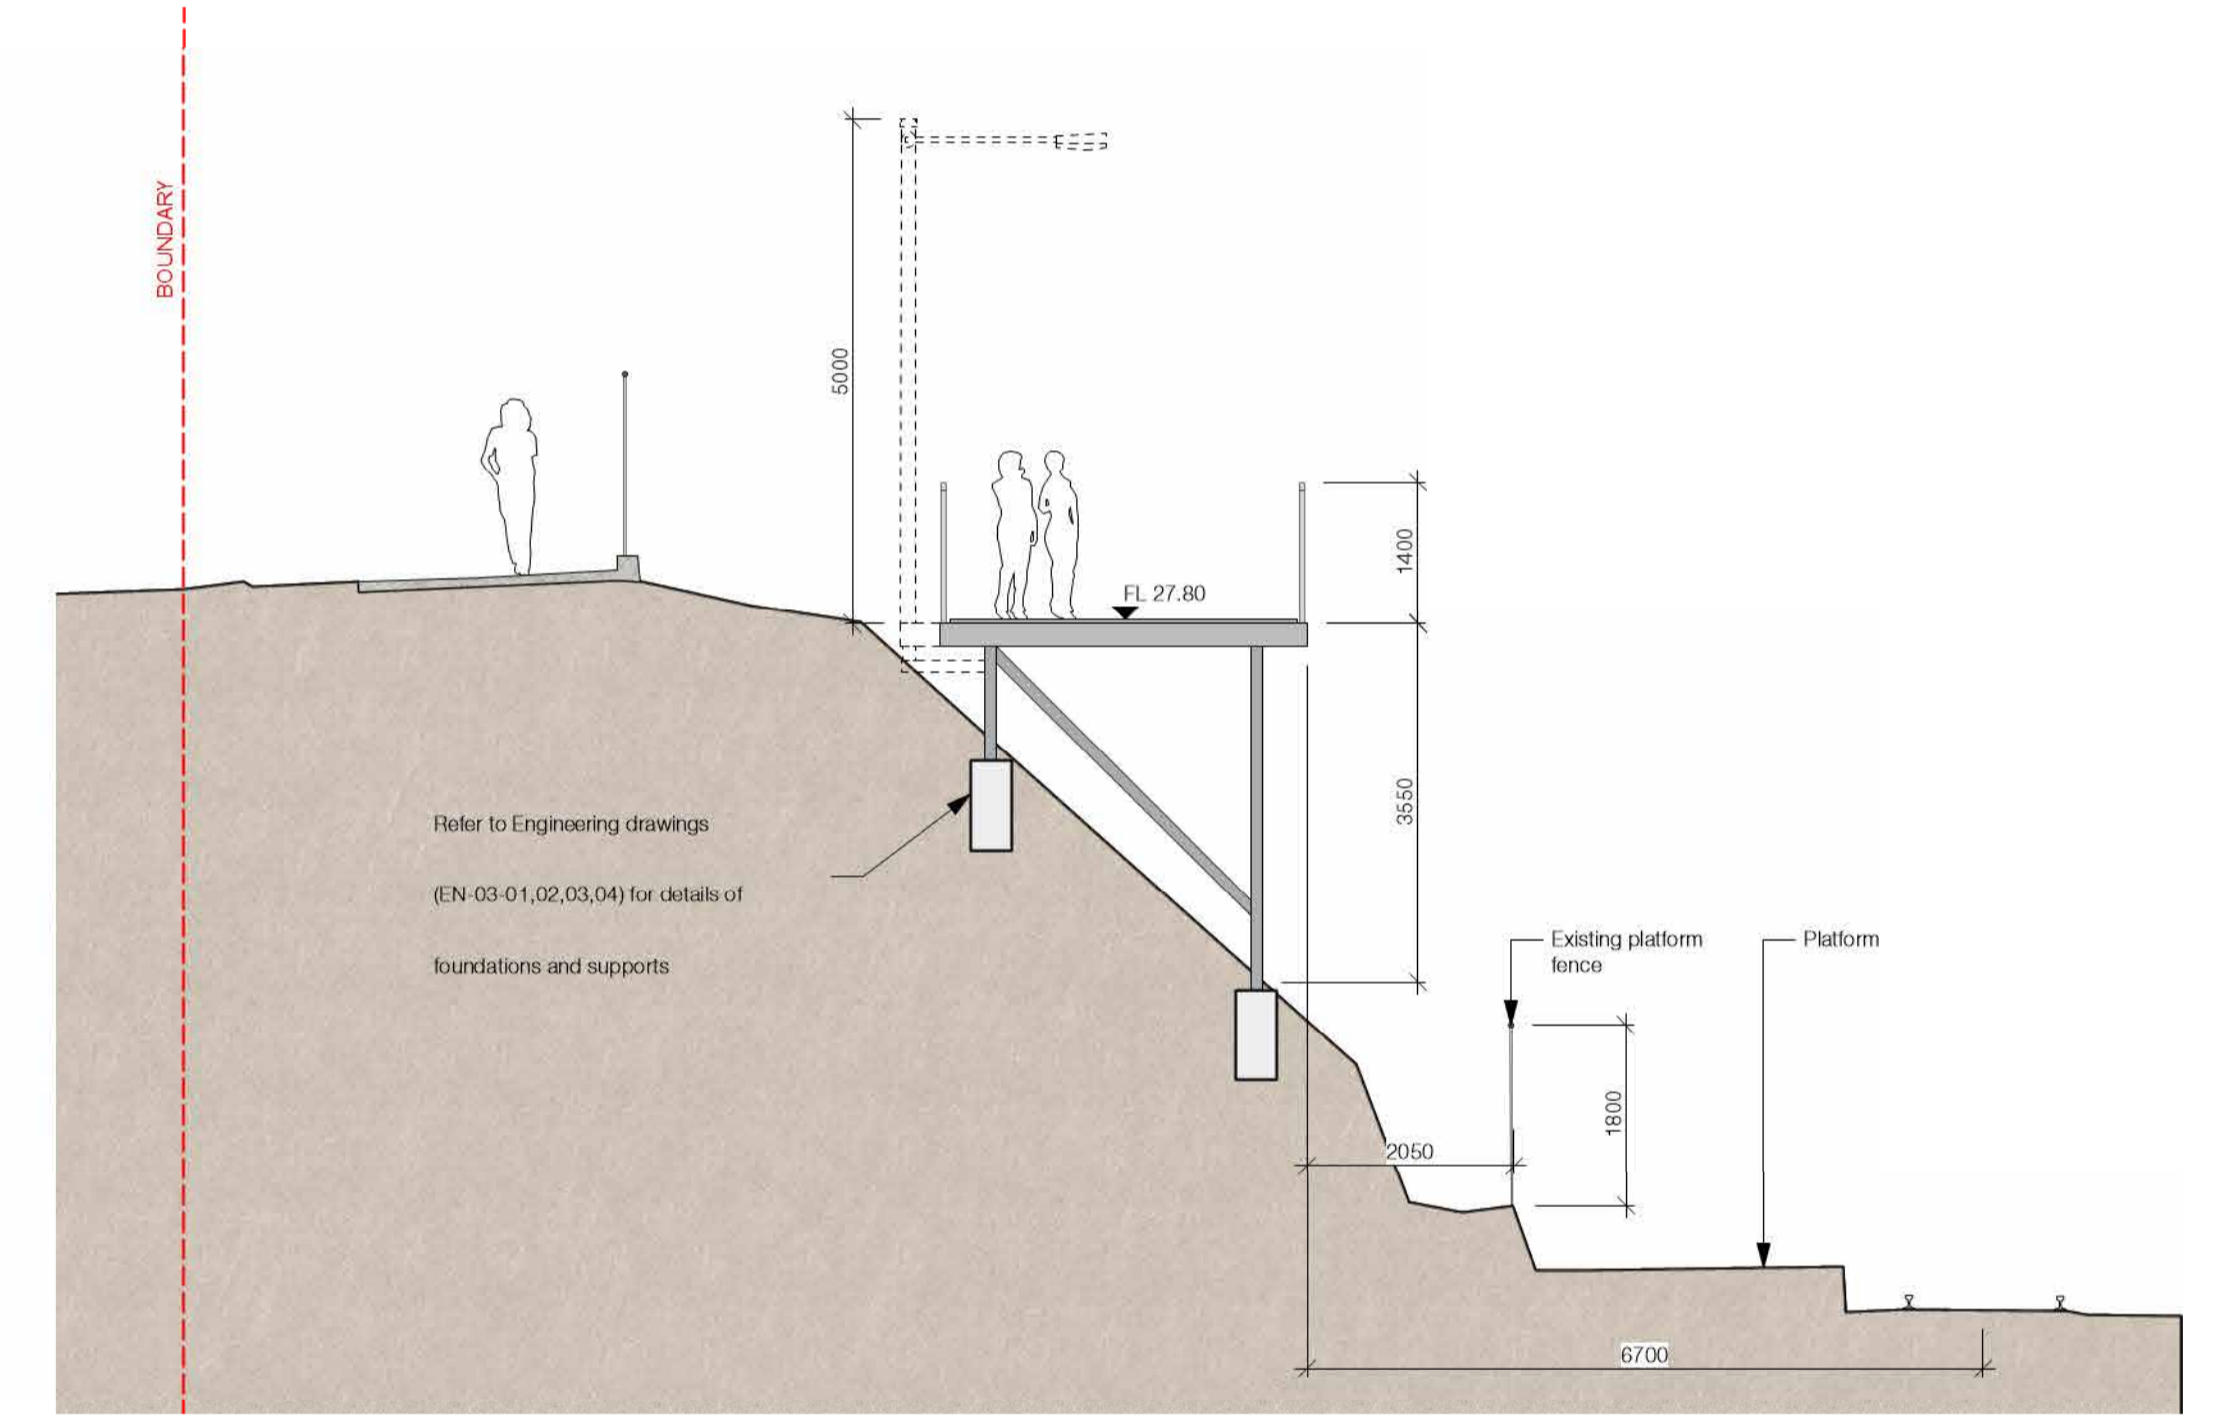


G 25m south of New Canterbury Rd
Scale: 1:75

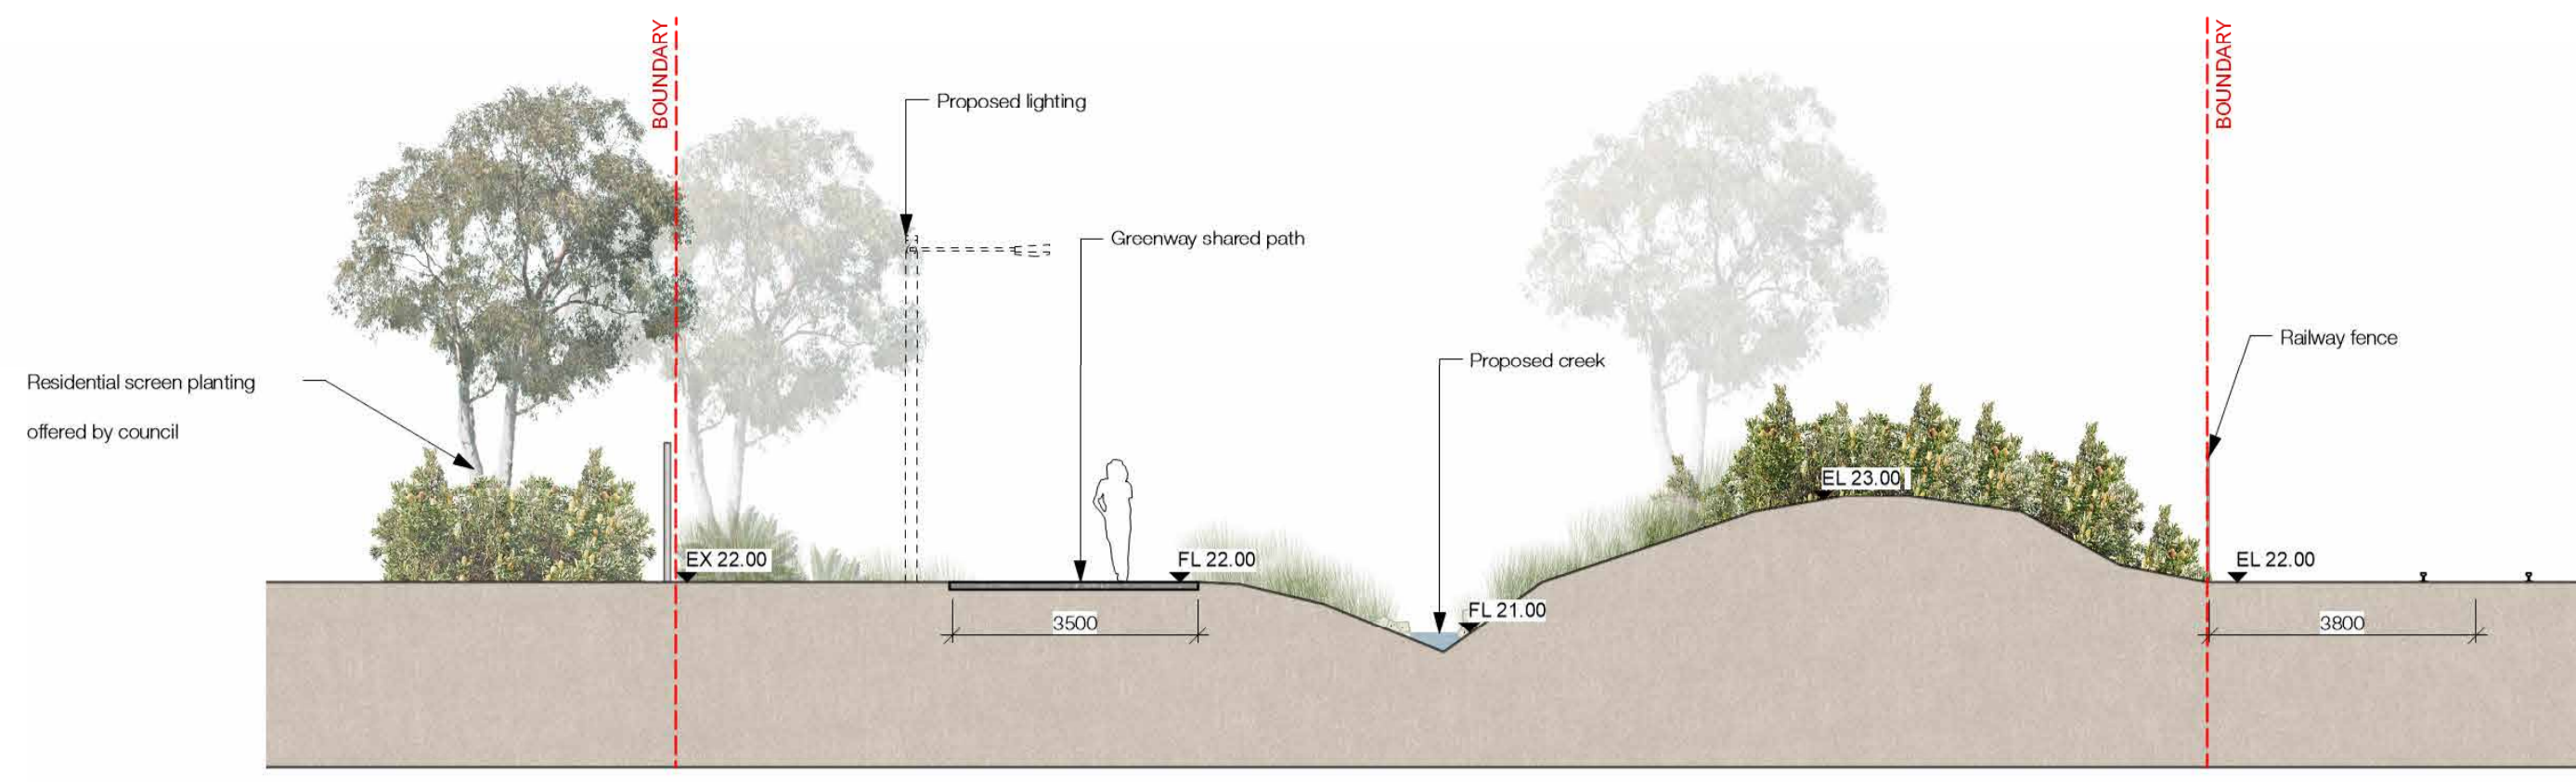

1 Hercules Street Park
Scale: 1:100

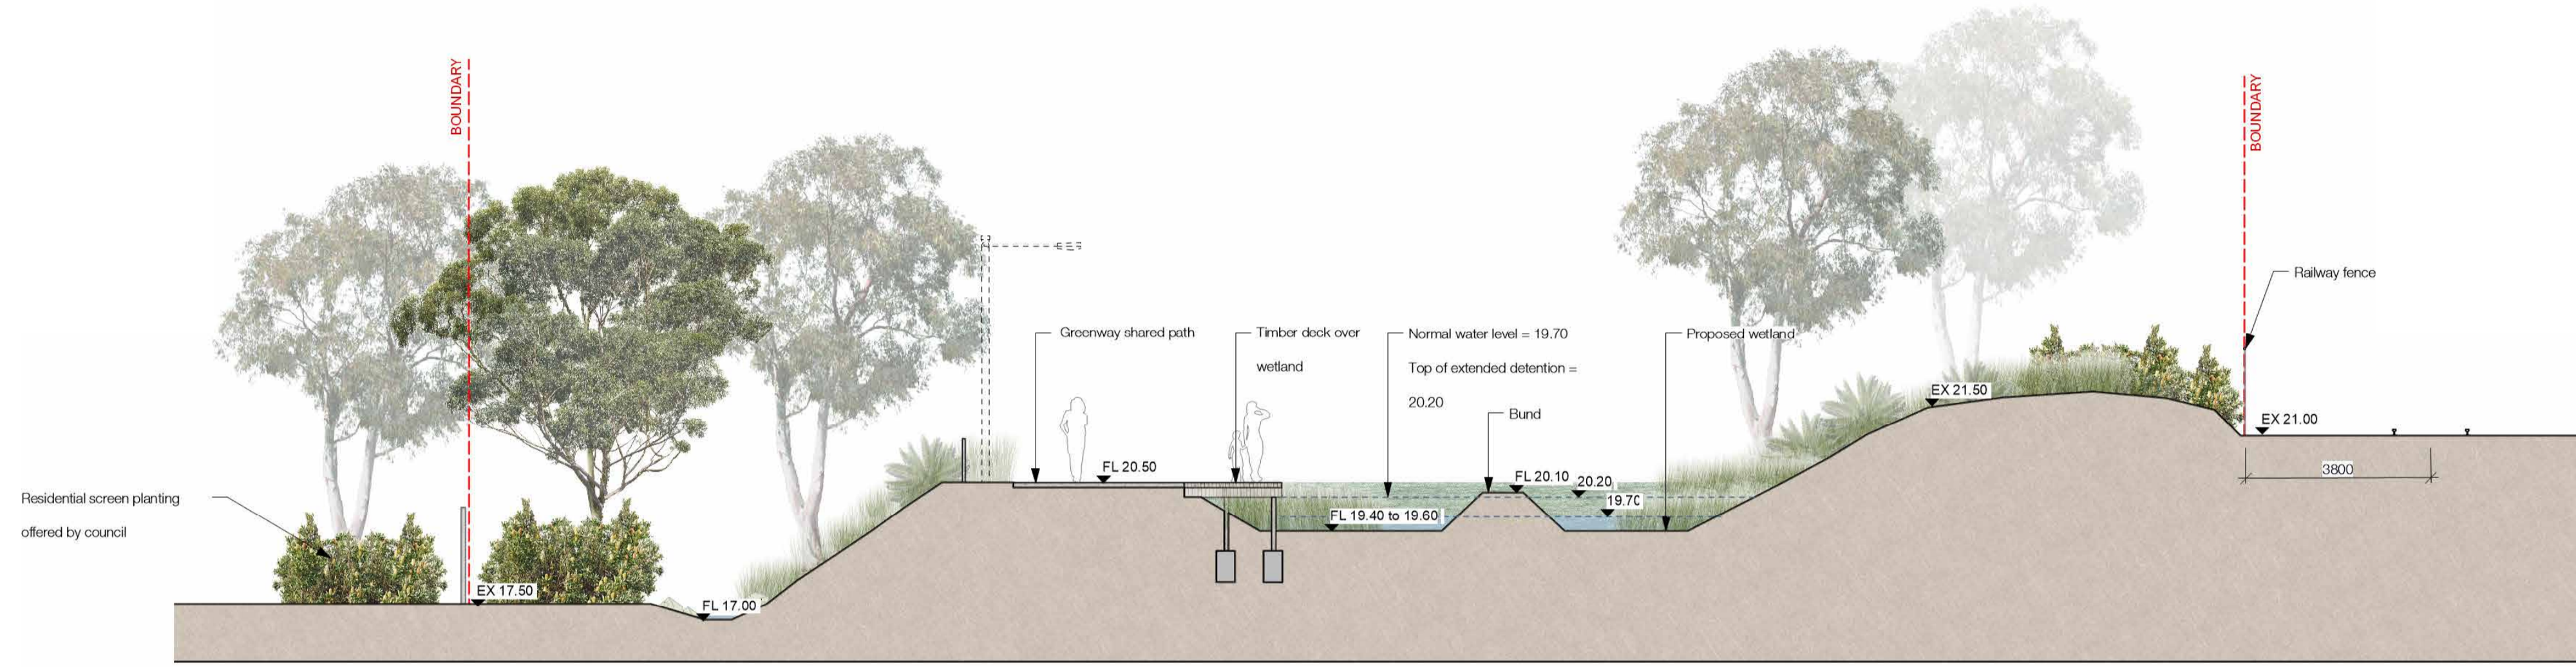

2 Hercules Street Park
Scale: 1:100

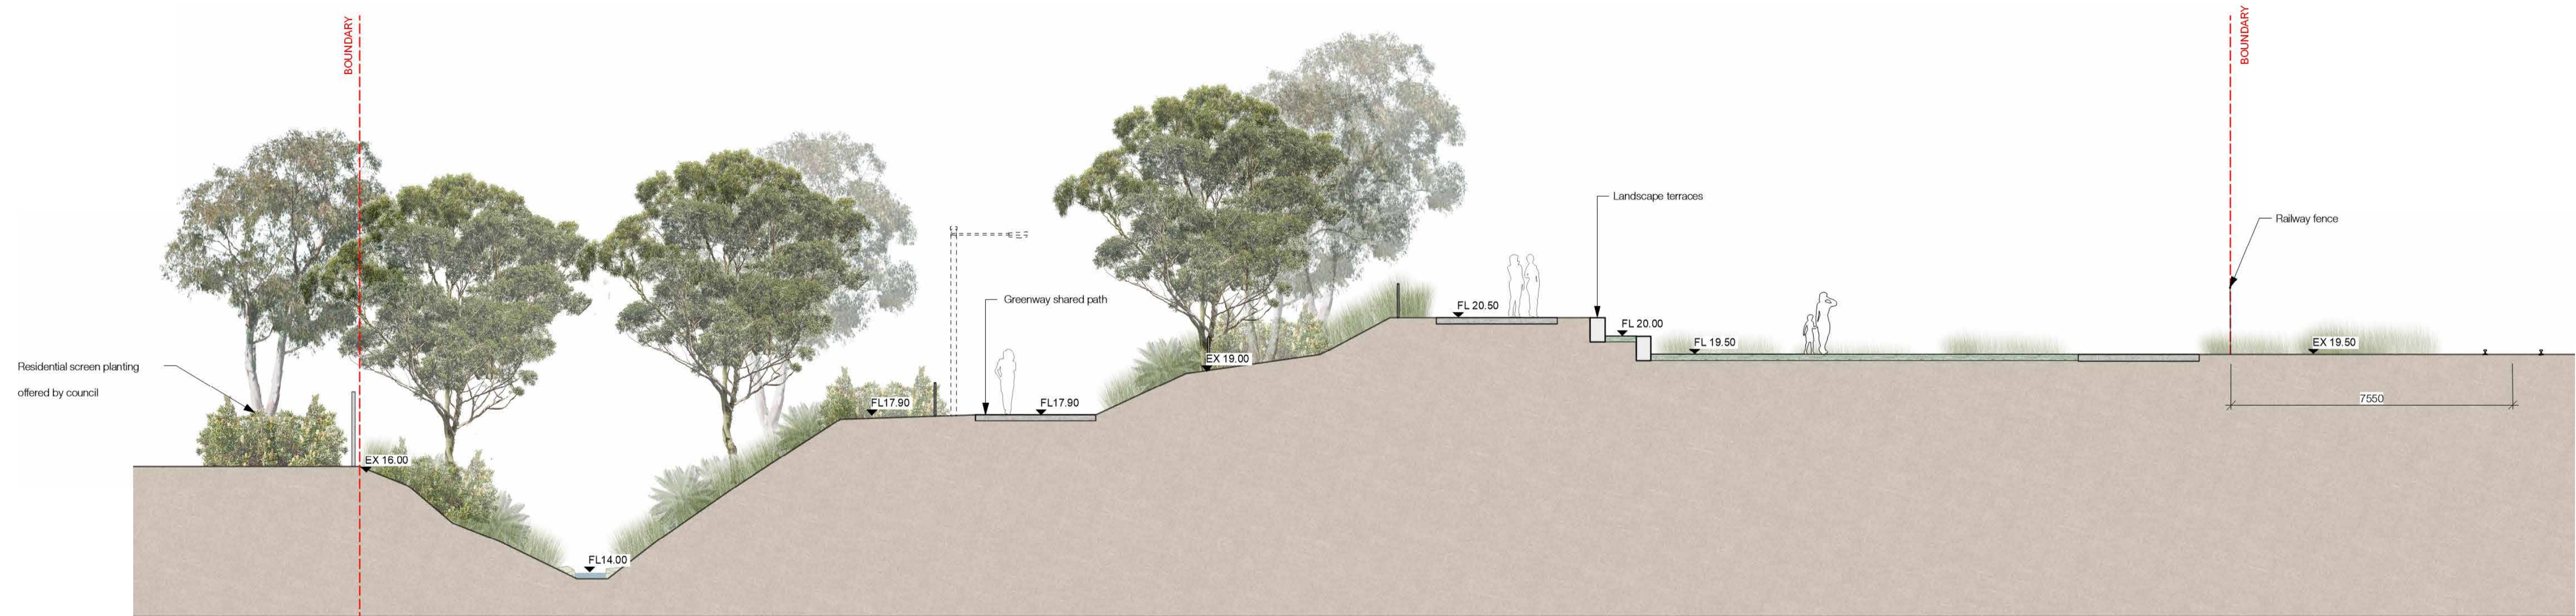

3 Hercules Street Park
Scale: 1:100