


LOCATION DIAGRAM



VIEW 1 from existing pathway Access with sandstone path

PLAN - SCALE 1:100 @ A1

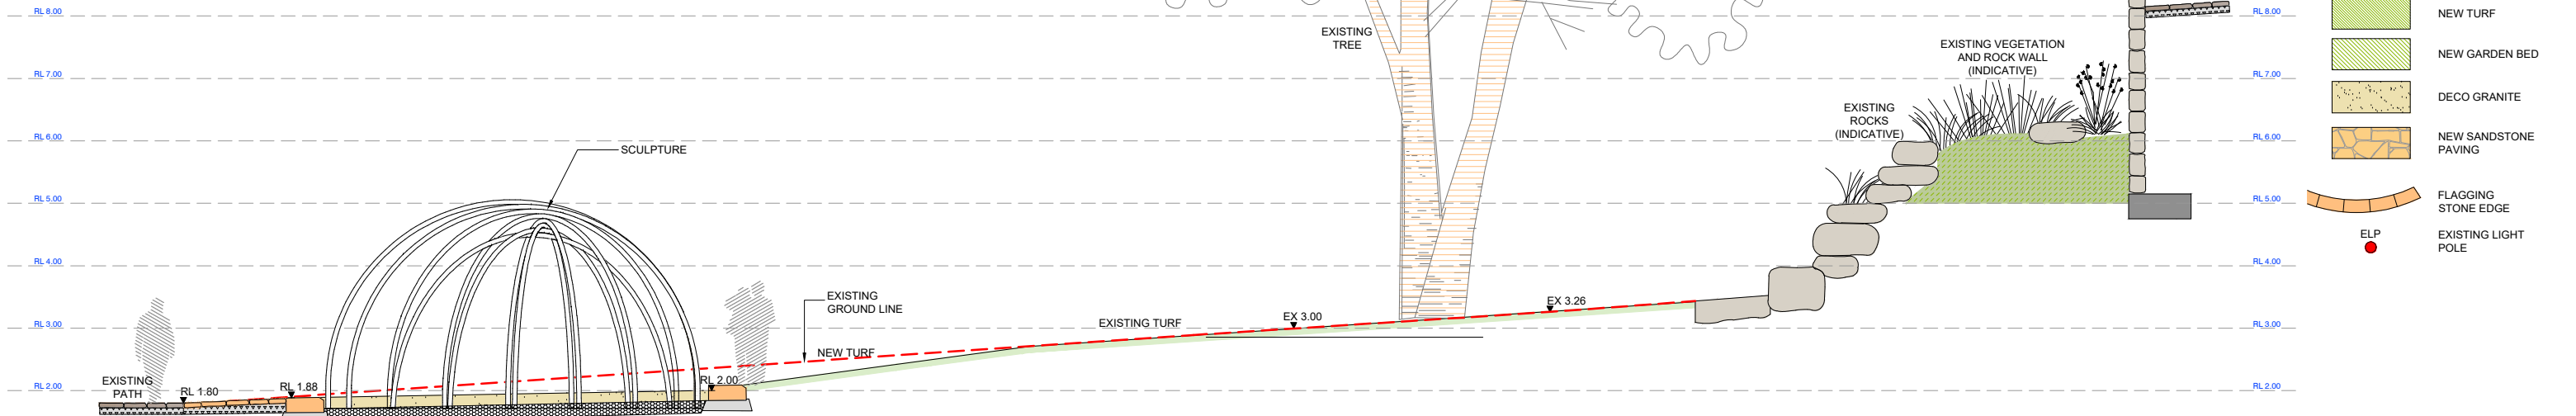

ABORIGINAL SURVIVAL MEMORIAL

Illoura Reserve - Weston St, Balmain, NSW

MEMORIAL CONCEPT OPTION 1B

DRAWING NO. SK 02 ISSUE B DATE July 2024 ARTIST CLIENT LANDSCAPE ARCHITECT

