


PLAN - SCALE 1:100 @ A1



LOCATION DIAGRAM



VIEW 1 from existing pathway

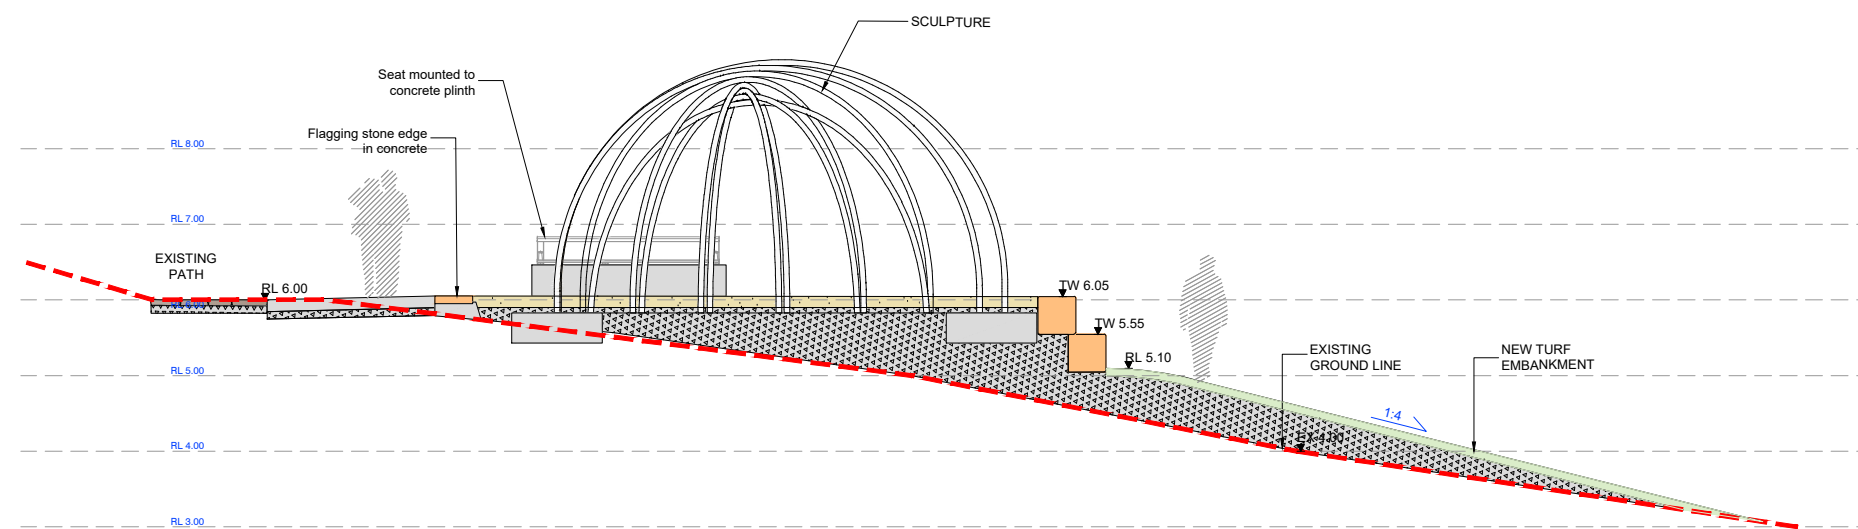

SECTION A-A - SCALE 1:50 @ A1

LEGEND

	NEW TURF
	NEW GARDEN BED
	DECO GRANITE
	NEW CONCRETE
	SANDSTONE LOGS 1000 X 500 X 500 mm
	FLAGGING STONE EDGE
	CURVED SEAT ON CONCRETE PINTH