

LEGEND

| | | | | | | |
|---|--|--|--|--|---|---|
| <p>Extent of works --- WKS --- by others</p> <p>Demolition existing building</p> <p>Contours existing 15.5</p> <p>Existing level + EL 25.5</p> <p>Finished level + FL 25.5</p> <p>Fall 1 in 100</p> | <p>Edge/wall type Concrete kerb</p> <p>Rail corridor boundary fence (existing) 1.80m high</p> <p>Rail corridor boundary fence (proposed) 1.80m high</p> <p>Lighting pole new</p> <p>Lighting pole existing (retain)</p> <p>Lighting wall mounted new</p> | <p>Pavement type concrete path (shared path)</p> <p>Pavement type asphalt (separated cycleway)</p> <p>Pavement type existing path/road</p> <p>Pavement type decomposed granite (informal path)</p> <p>Suggested public art location</p> <p>Suggested wayfinding location</p> | <p>Pavement type FRP (elevated path)</p> <p>Pavement type asphalt (10km/h shared zone pedestrians, cyclists & vehicles)</p> <p>Pavement type concrete path (pedestrian path)</p> <p>Pavement type concrete path (separated cycleway)</p> | <p>Rest stops / seating</p> <p>Existing tree retained</p> <p>Proposed trees</p> <p>Removed trees</p> | <p>Ecological restoration Fenced off (low fence) No access</p> <p>Ecological restoration Fenced off (low fence) Accessible (no dogs)</p> <p>Ecological restoration No fence Accessible (no dogs)</p> <p>Understorey Native vegetation</p> <p>Lawn</p> | <p>Estuarine vegetation</p> <p>Wetland/ Biofiltration</p> <p>Water / canal</p> <p>Eco friendly seawall</p> <p>Organic mulch</p> <p>River sand</p> |
|---|--|--|--|--|---|---|

Issue Log

| Rev | Revision Description | By / Checked | Date |
|-----|----------------------|--------------|----------|
| B | Revised 50% CD | JV/AM | 24-9-18 |
| C | Draft 70% CD | JV/AM | 6-11-18 |
| D | Revised 70% CD | JV/AM | 16-11-18 |
| E | Draft 90% CD | JV/AM | 1-2-19 |
| F | Revised 90% CD | JV/AM | 8-2-19 |
| G | Draft 100% CD | JV/AM | 23-4-19 |
| H | Revised 100% CD | JV/AM | 2-5-19 |
| I | Final CD | JV/AM | 8-7-20 |

Scale
N/A

All dimensions are in millimetres unless otherwise noted.
Do not scale from this drawing.



Program (refer EN-01-1/2/3/4/5/6)

1. Future tunnel under Old Canterbury Road
2. Future bike boulevard to connect to future tunnel and retain access to homes at 115-123 Old Canterbury Road
3. Proposed signalised intersection at Old Canterbury Road, including closure of Weston Street and bike lanterns at GreenWay crossing (by others)
4. Continuous footpath treatment at Edward Lane
5. Continuous footpath treatment at Windsor Lane
6. Bike boulevard 40km/h zone. Future change to stamped asphalt and 30km/h zone pending RMS Approval
7. Continuous footpath treatment at Channel Street
8. Threshold treatment entry to bike boulevard
9. Speed hump - potential future, only if required
10. Central planted medians



© Copyright McGregor Coxall
 AUS ACN 082 334 290
 UK 10199853
 FRACID NO. 0600002201607080008
 Sydney Melbourne Shenzhen Bristol
 www.mcgregorcoxall.com


Client
 Inner West Council

Project Name
 Greenway

Project No.
 0646SYD

Address
 Cooks to Cove


Key Plan

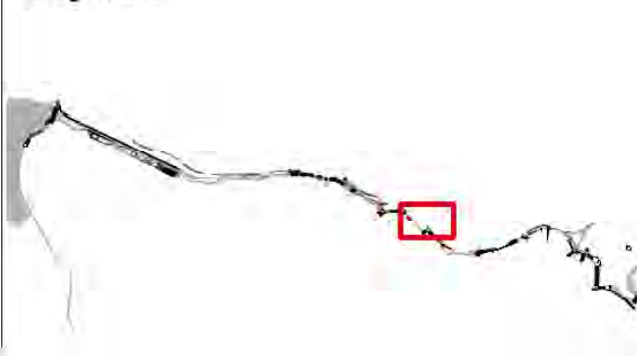

Issue Log


| Rev | Revision Description | By / Checked | Date |
|-----|----------------------|--------------|----------|
| A | Draft 50% CD | JV/AM | 7-9-18 |
| B | Revised 50% CD | JV/AM | 24-9-18 |
| C | Draft 70% CD | JV/AM | 6-11-18 |
| D | Revised 70% CD | JV/AM | 16-11-18 |
| E | Draft 90% CD | JV/AM | 1-2-19 |
| F | Revised 90% CD | JV/AM | 8-2-19 |
| G | Draft 100% CD | JV/AM | 23-4-19 |
| H | Revised 100% CD | JV/AM | 2-5-19 |

Scale

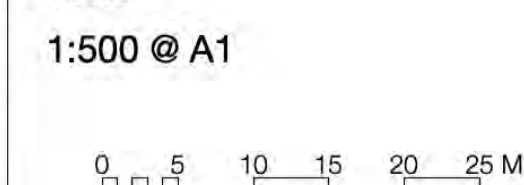

All dimensions are in millimetres unless otherwise noted.
 Do not scale from this drawing.

North

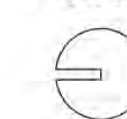

Phase
 Concept Design

Sheet Title
 Weston Street

Sheet No.
 LD-CD-109


Rev
H



Section 1. Old Canterbury Rd - Weston St



- Program**
1. Shared link driveway
 2. Continuous footpath treatment
 3. Landscaped rest area
 4. Potential public art location
 5. Threshold treatment entry to bike boulevard. Refer EN-01-06

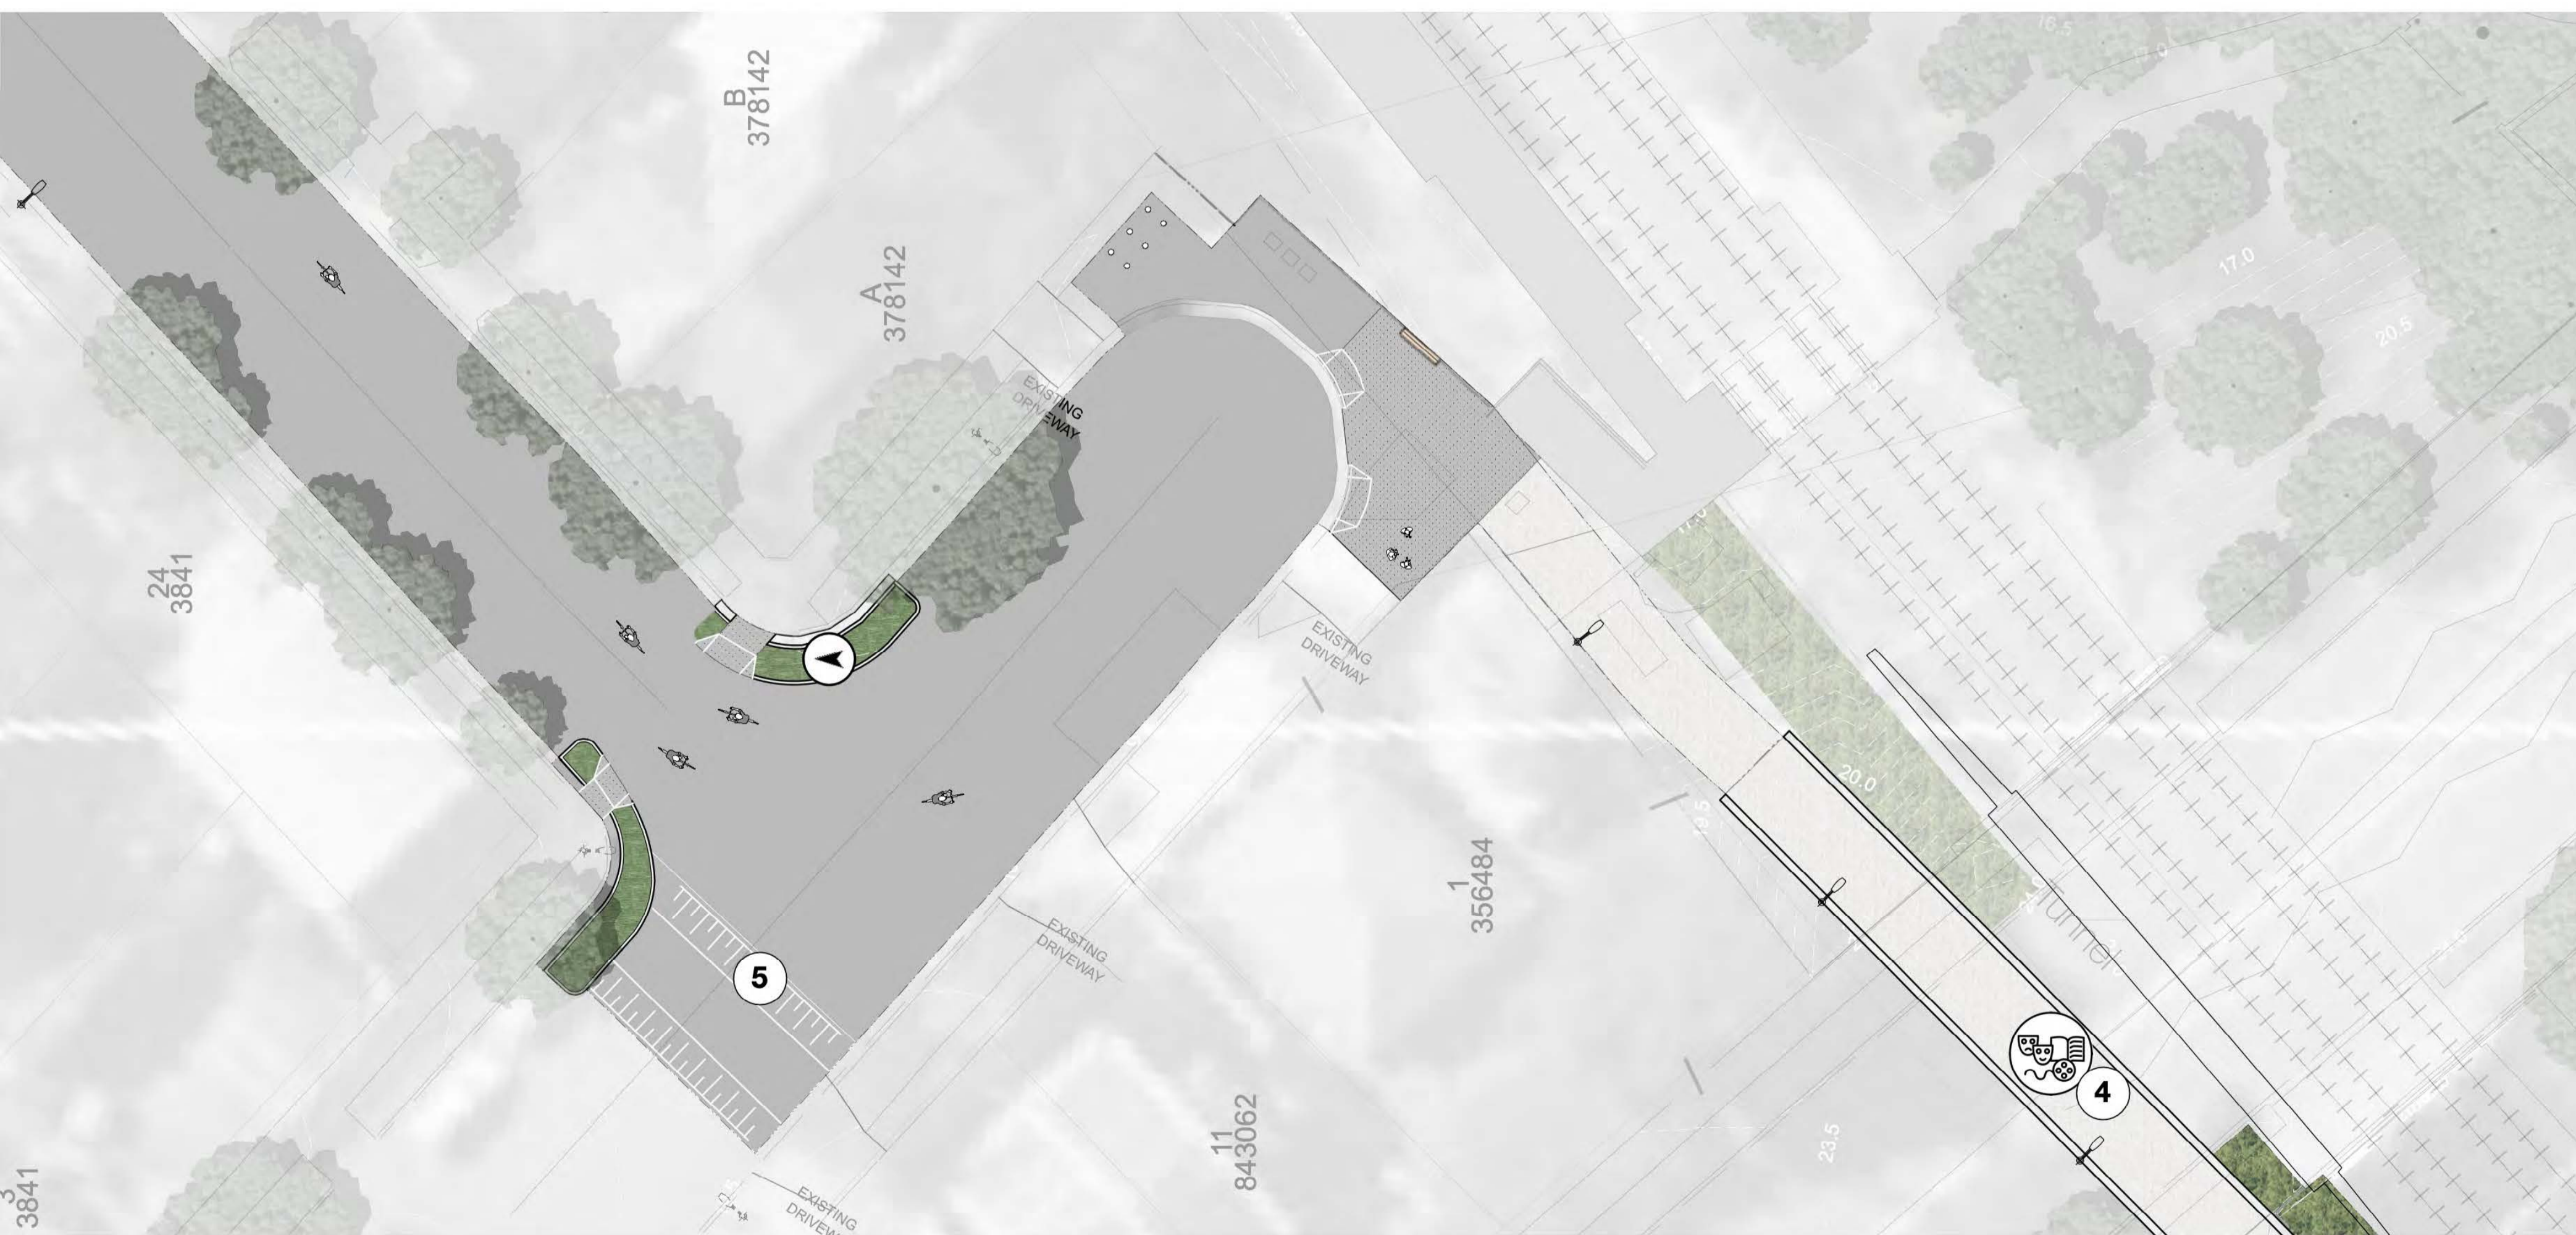

Section 3. Weston St at Waratah Mills Station



Section 2. Weston Street bike boulevard



© Copyright McGregor Coxall
 AUS ACN 082 334 290
 UK 10199853
 FR CID NO. 06000002201607080008
 Sydney Melbourne Shenzhen Bristol
 www.mcgregorcoxall.com


Client
 Inner West Council

Project Name
 Greenway

Project No.
 0646SYD

Address
 Cooks to Cove


Key Plan

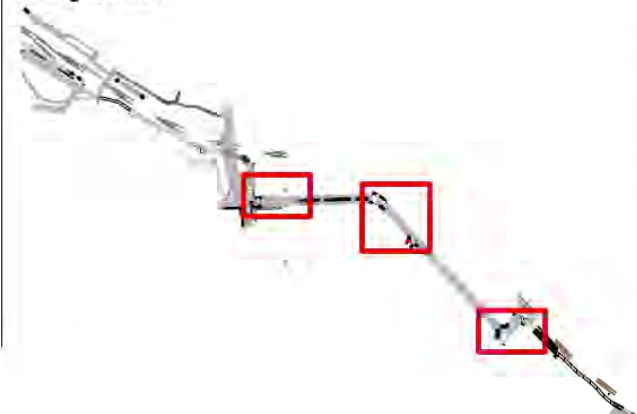

Issue Log


| Rev | Revision Description | By / Checked | Date |
|-----|----------------------|--------------|----------|
| A | Draft 50% CD | JV/AM | 7-9-18 |
| B | Revised 50% CD | JV/AM | 24-9-18 |
| C | Draft 70% CD | JV/AM | 6-11-18 |
| D | Revised 70% CD | JV/AM | 16-11-18 |
| E | Draft 90% CD | JV/AM | 1-2-19 |
| F | Revised 90% CD | JV/AM | 8-2-19 |
| G | Draft 100% CD | JV/AM | 23-4-19 |
| H | Revised 100% CD | JV/AM | 2-5-19 |

Scale

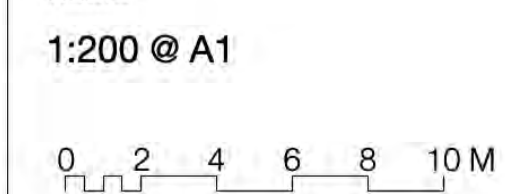

All dimensions are in millimetres unless otherwise noted.
 Do not scale from this drawing.

North

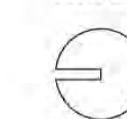

Phase

Concept Design

Sheet Title


Weston Street

Sheet No.

LD-CD-209

Rev

H

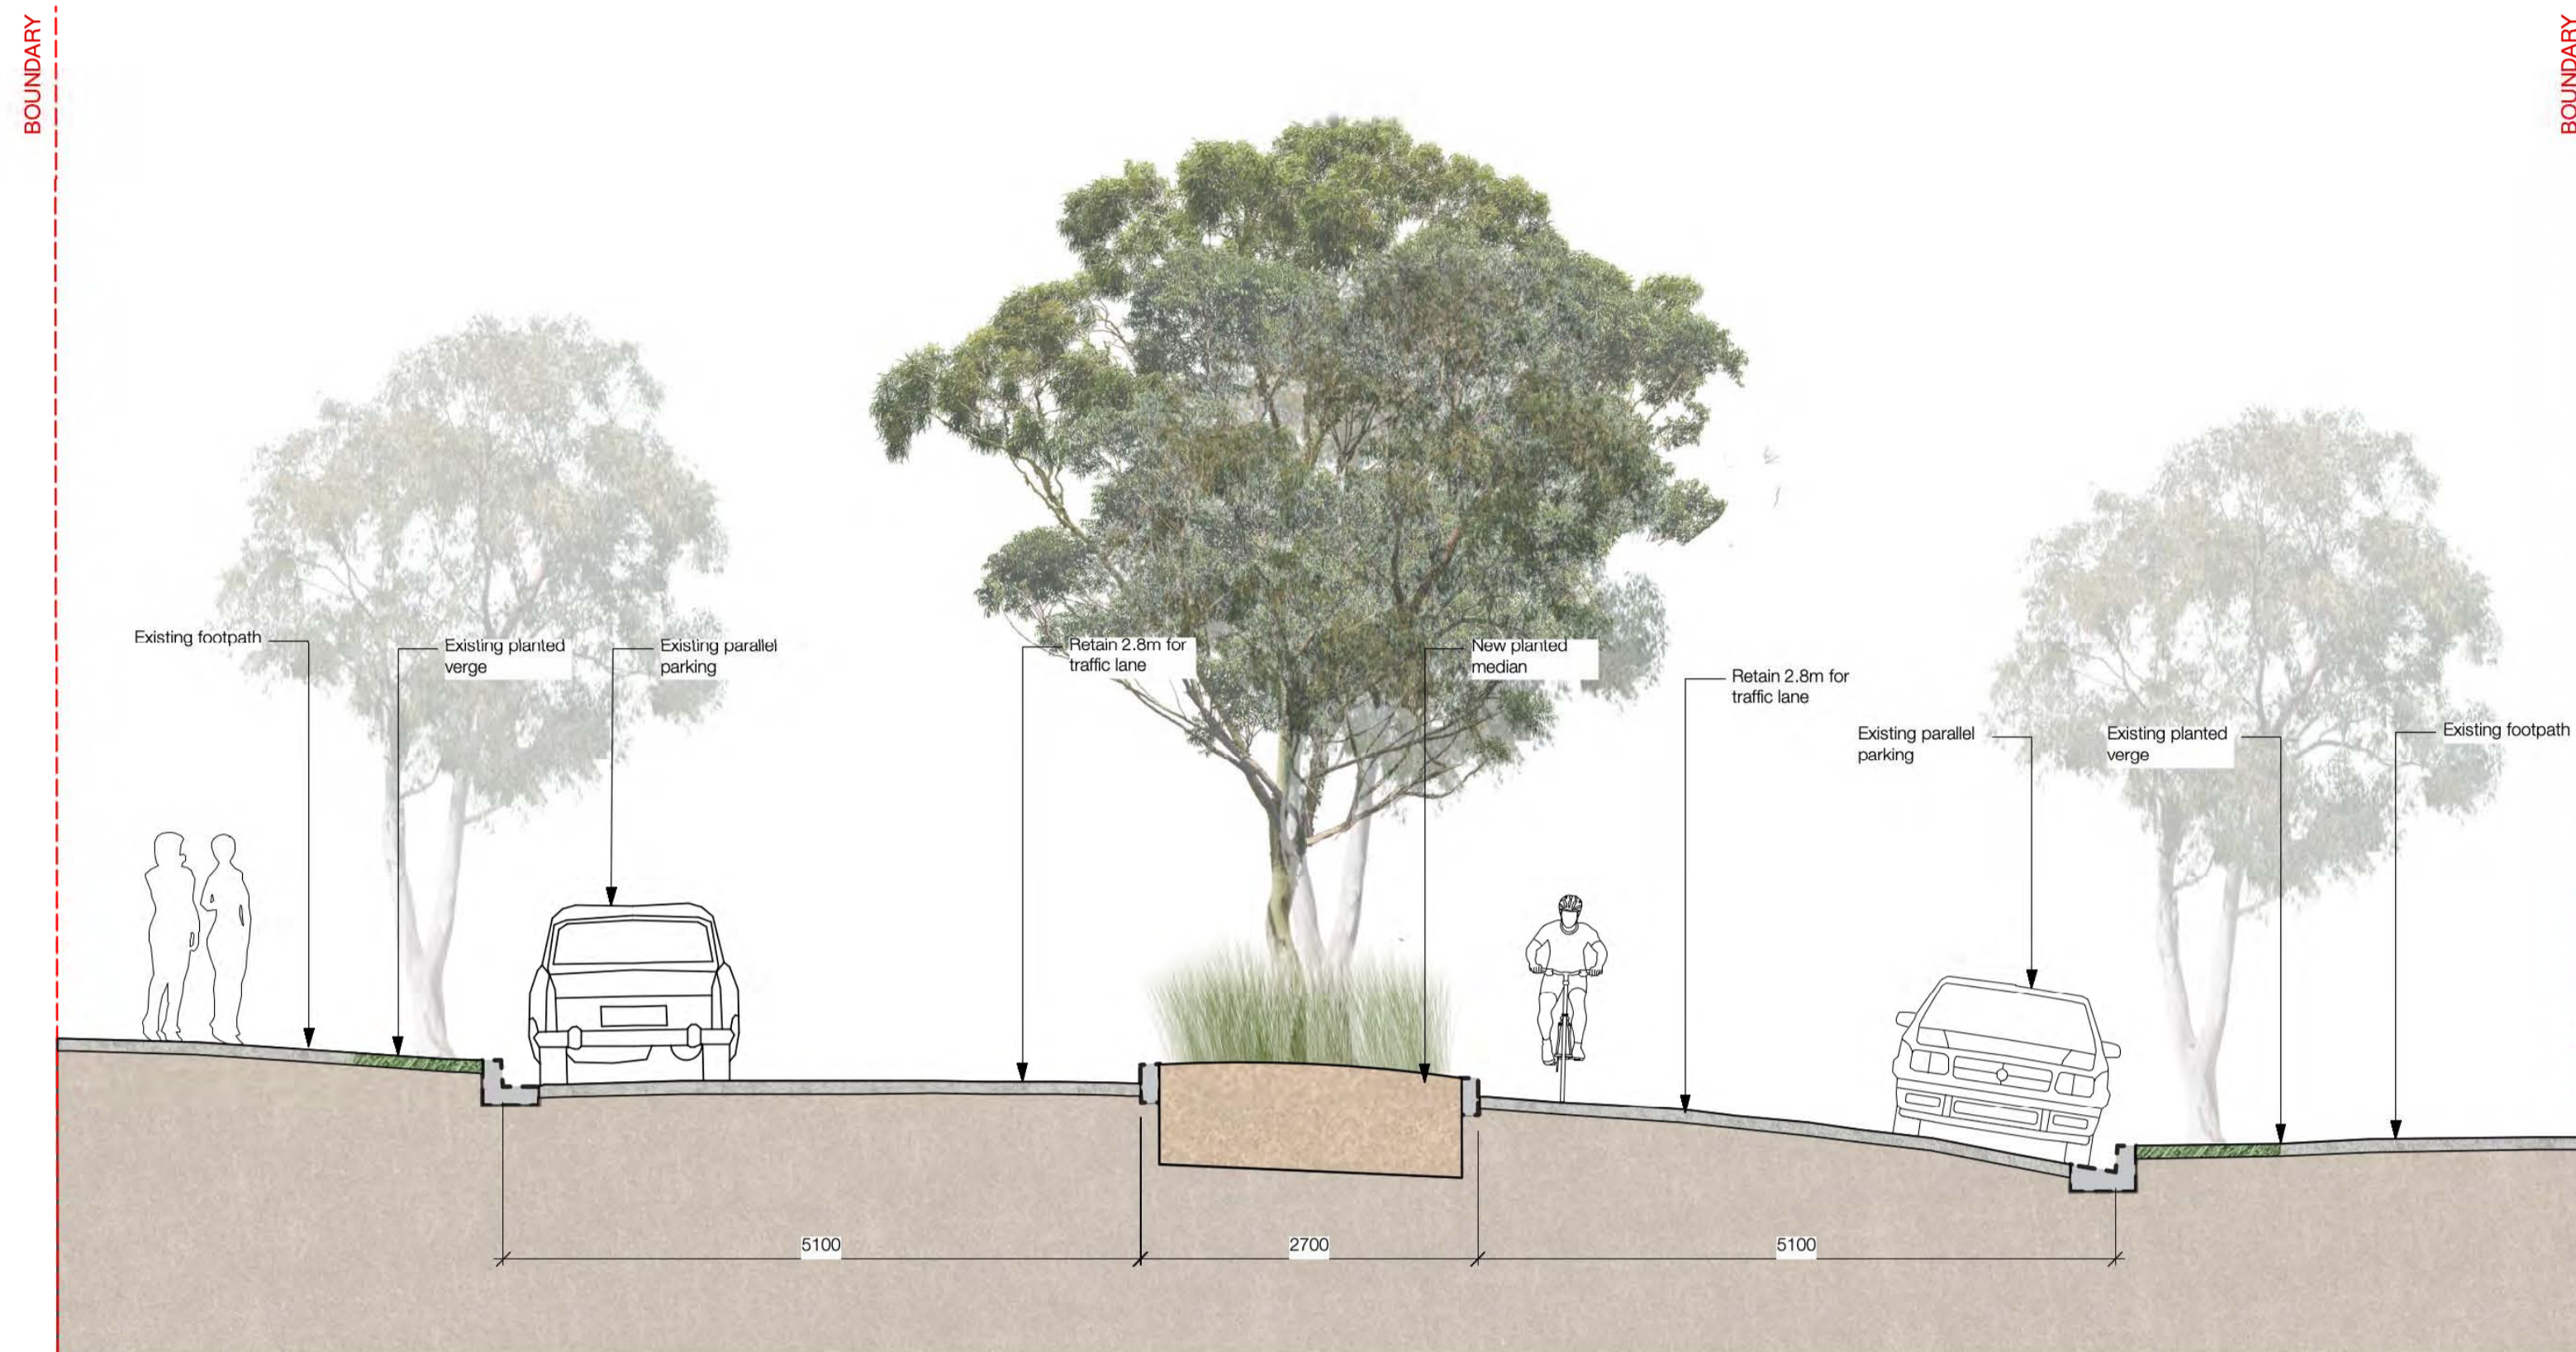

1 Weston Street planted median
Scale: 1:50

| Rev | Revision Description | By / Checked | Date |
|-----|----------------------|--------------|----------|
| A | Draft 50% CD | JV/AM | 7-9-18 |
| B | Revised 50% CD | JV/AM | 24-9-18 |
| C | Draft 70% CD | JV/AM | 6-11-18 |
| D | Revised 70% CD | JV/AM | 16-11-18 |
| E | Draft 90% CD | JV/AM | 1-2-19 |
| F | Revised 90% CD | JV/AM | 8-2-19 |
| G | Draft 100% CD | JV/AM | 23-4-19 |
| H | Revised 100% CD | JV/AM | 2-5-19 |



REFER: LD-CD-210a


REFER: LD-CD-210b

- Program**
1. Connection past Waratah Mills station to consider pedestrian, bike and vehicle movements
 2. Tunnel under Davis St (refer EN-02-01)

MCGREGOR COXALL
 © Copyright McGregor Coxall
 AUS ACN 082 334 290
 UK 10199853
 FRACID NO. 0600002201607080008
 Sydney Melbourne Shenzhen Bristol
 www.mcgregorcoxall.com

Client
 Inner West Council

Project Name
 Greenway
Project No.
 0646SYD
Address
 Cooks to Cove

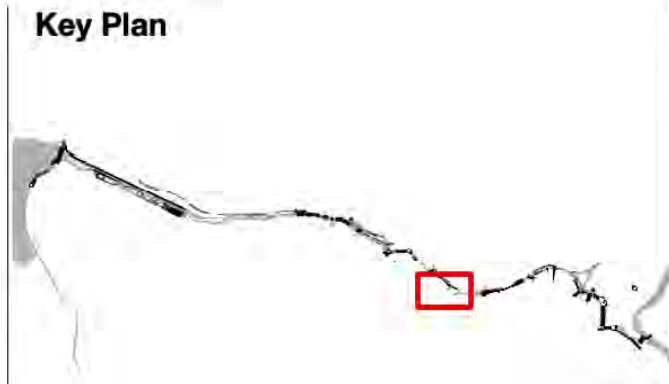

Issue Log

| Rev | Revision Description | By / Checked | Date |
|-----|----------------------|--------------|----------|
| A | Draft 50% CD | JV/AM | 7-9-18 |
| B | Revised 50% CD | JV/AM | 24-9-18 |
| C | Draft 70% CD | JV/AM | 6-11-18 |
| D | Revised 70% CD | JV/AM | 16-11-18 |
| E | Draft 90% CD | JV/AM | 1-2-19 |
| F | Revised 90% CD | JV/AM | 8-2-19 |
| G | Draft 100% CD | JV/AM | 23-4-19 |
| H | Revised 100% CD | JV/AM | 2-5-19 |

Scale
 1:500 @ A1

All dimensions are in millimetres unless otherwise noted.
 Do not scale from this drawing.


North

Phase
 Concept Design
Sheet Title
 Dulwich Hill Parks
Sheet No.
 LD-CD-110

Rev
H




- Program**
1. Elevated path over swale (refer EN-04-07)
 2. Remove fence and provide large boulders to prevent vehicles entering
 3. Retractable bollard (maintenance access)
 4. Remove gates and provide connection to existing public easement
 5. 3.5m wide raised shared path
 6. Drainage upgrade
 7. Ecological restoration area

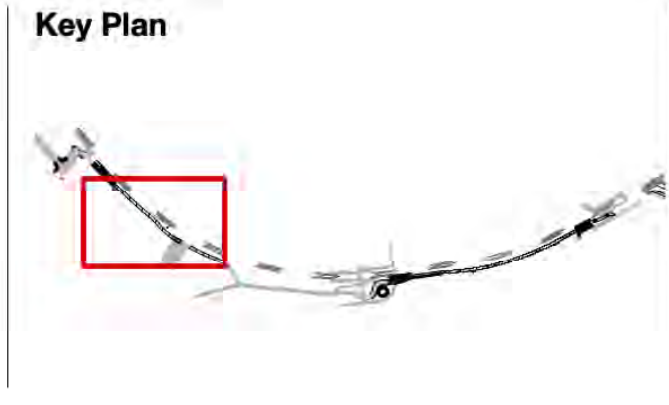


Issue Log

| Rev | Revision Description | By / Checked | Date |
|-----|----------------------|--------------|----------|
| A | Draft 50% CD | JV/AM | 7-9-18 |
| B | Revised 50% CD | JV/AM | 24-9-18 |
| C | Draft 70% CD | JV/AM | 6-11-18 |
| D | Revised 70% CD | JV/AM | 16-11-18 |
| E | Draft 90% CD | JV/AM | 1-2-19 |
| F | Revised 90% CD | JV/AM | 8-2-19 |
| G | Draft 100% CD | JV/AM | 23-4-19 |
| H | Revised 100% CD | JV/AM | 2-5-19 |

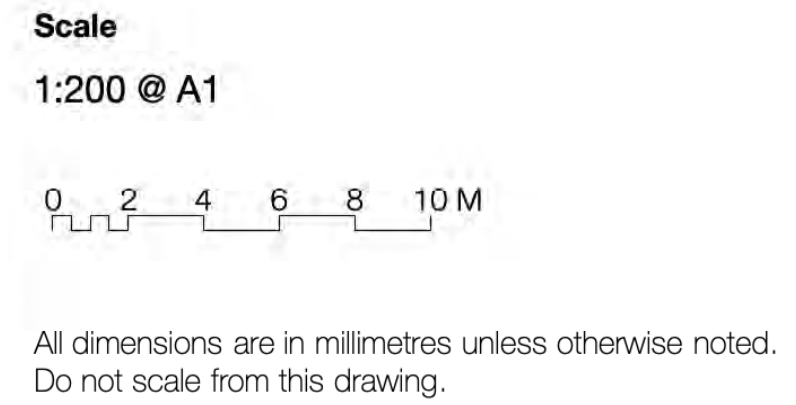

Program

1. Upgrade signage and linemarking on existing 4.0m wide shared path
2. Ecological restoration area with low fence - not accessible
3. Adjust light rail fence
4. Grade separation of shared path and playground
5. Potential public art location

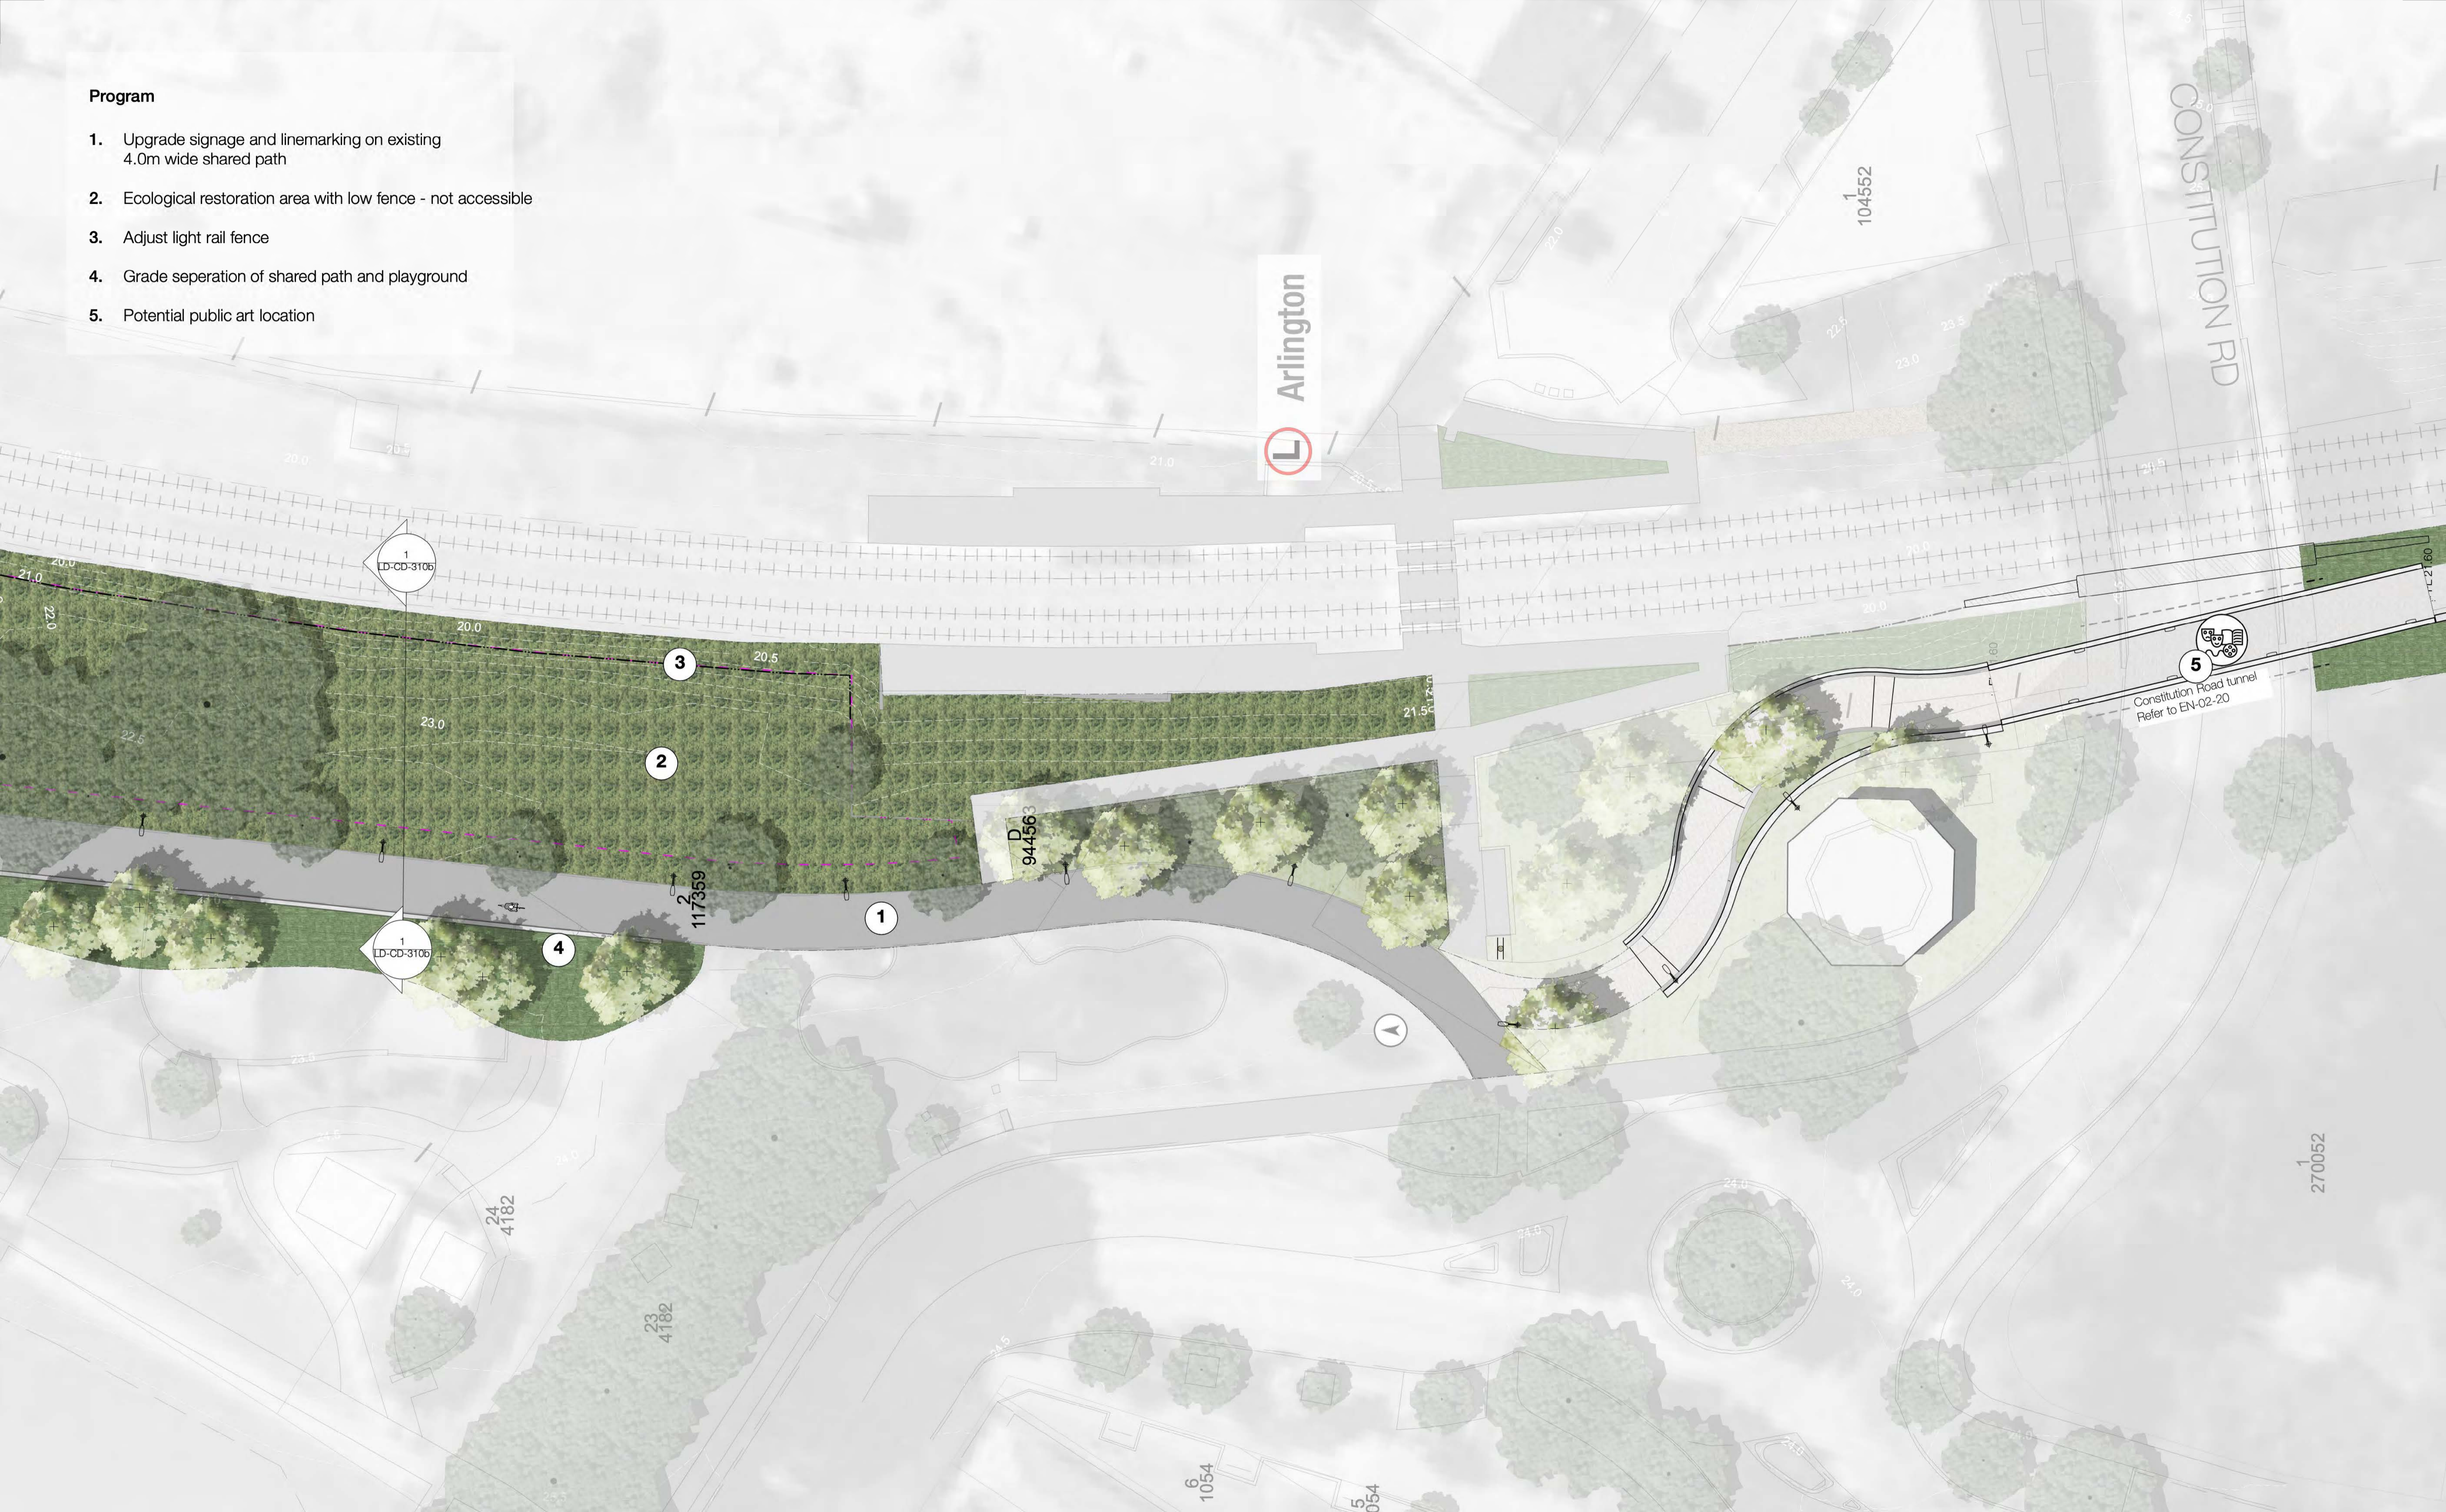

© Copyright McGregor Coxall
 AUS ACN 082 334 290
 UK 10199853
 FRACID NO. 06000002201607080008
 Sydney Melbourne Shenzhen Bristol
 www.mcgregorcoxall.com


Client
 Inner West Council

Project Name
 Greenway

Project No.
 0646SYD

Address
 Cooks to Cove

Key Plan

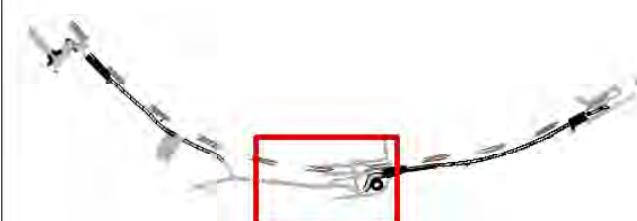

Issue Log

| | | | |
|---|-----------------|-------|----------|
| A | Draft 50% CD | JV/AM | 7-9-18 |
| B | Revised 50% CD | JV/AM | 24-9-18 |
| C | Draft 70% CD | JV/AM | 6-11-18 |
| D | Revised 70% CD | JV/AM | 16-11-18 |
| E | Draft 90% CD | JV/AM | 1-2-19 |
| F | Revised 90% CD | JV/AM | 8-2-19 |
| G | Draft 100% CD | JV/AM | 23-4-19 |
| H | Revised 100% CD | JV/AM | 2-5-19 |

Rev **Revision Description** **By / Checked** **Date**


Scale

1:200 @ A1



All dimensions are in millimetres unless otherwise noted.
 Do not scale from this drawing.

North

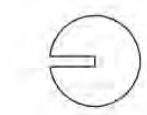

Phase

Concept Design

Sheet Title


Johnson Park

Sheet No.


LD-CD-210b

Rev

H

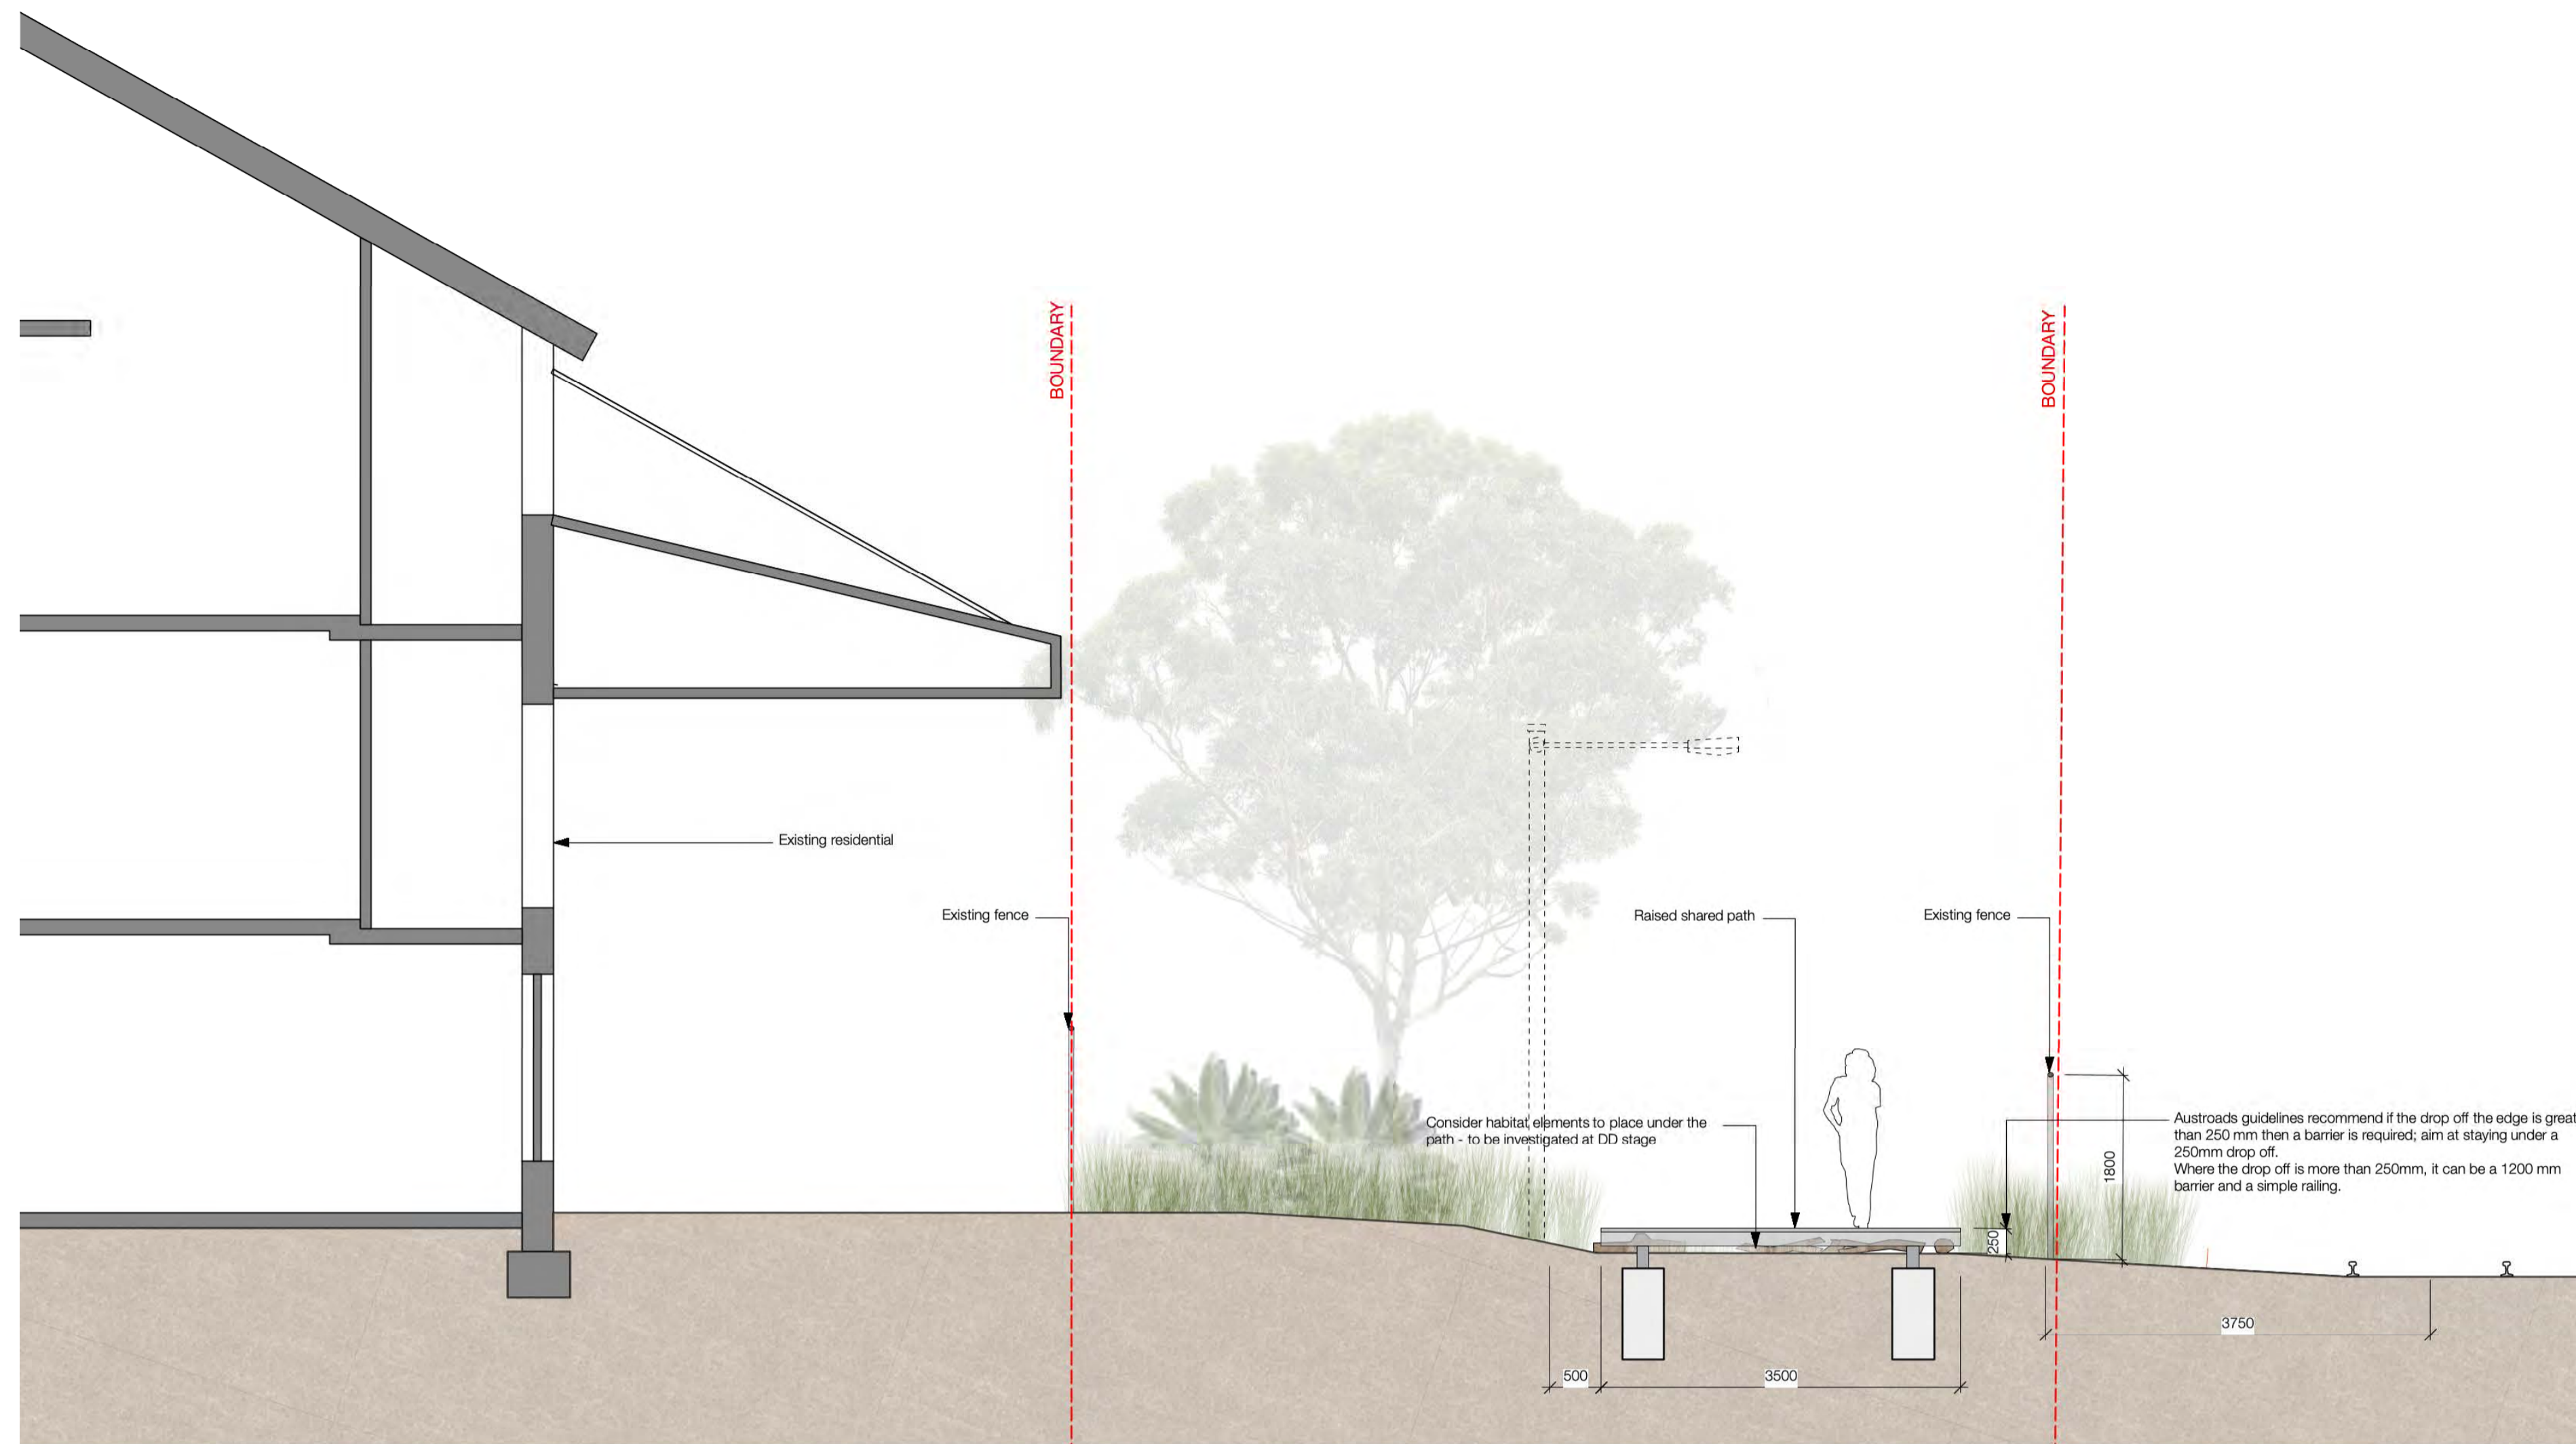


1 Waratah Mills
Scale: 1:50

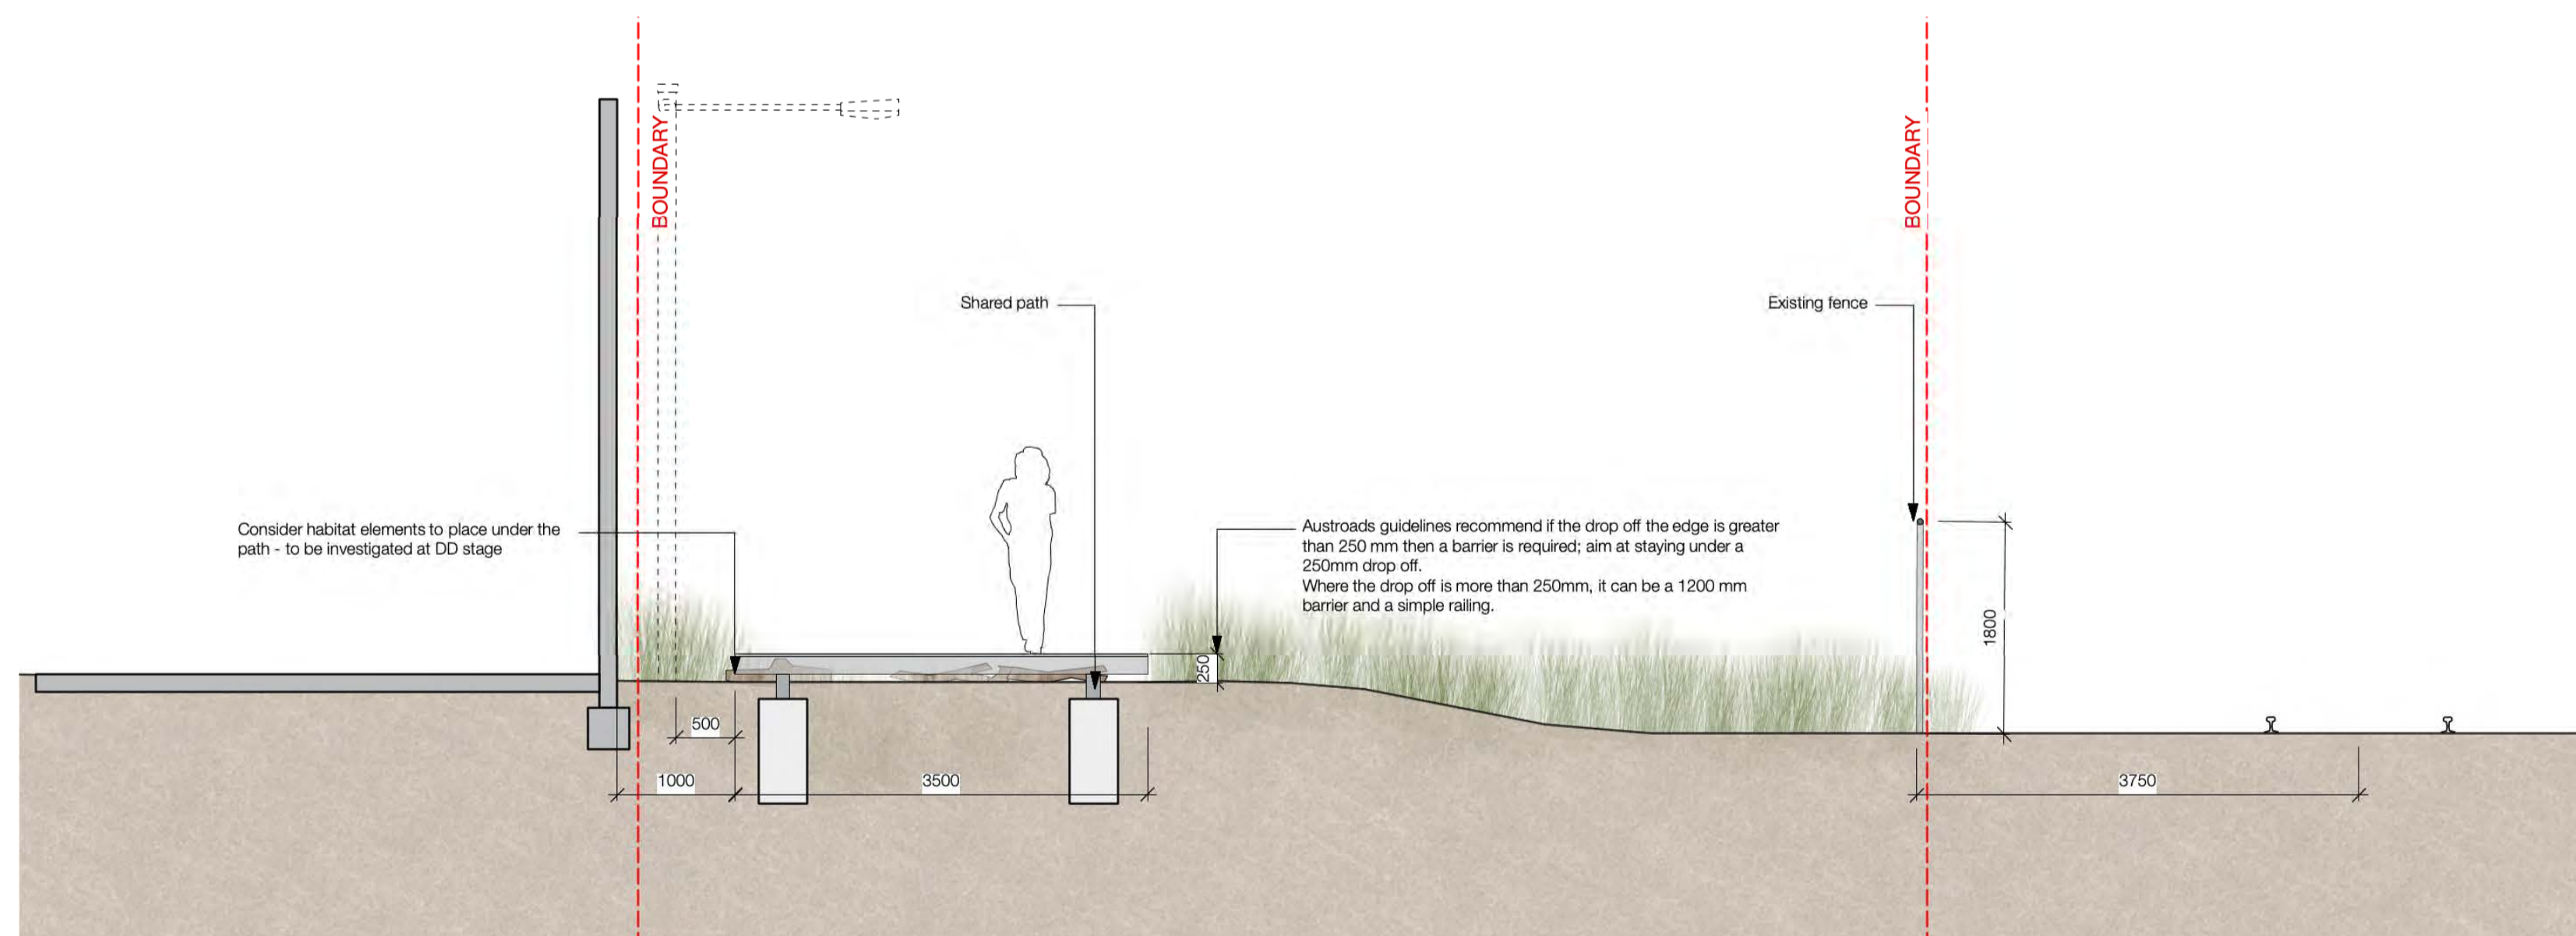

2 Waratah Mills
Scale: 1:50

Note: design and construction to be coordinated with wider upgrade of Johnson Park

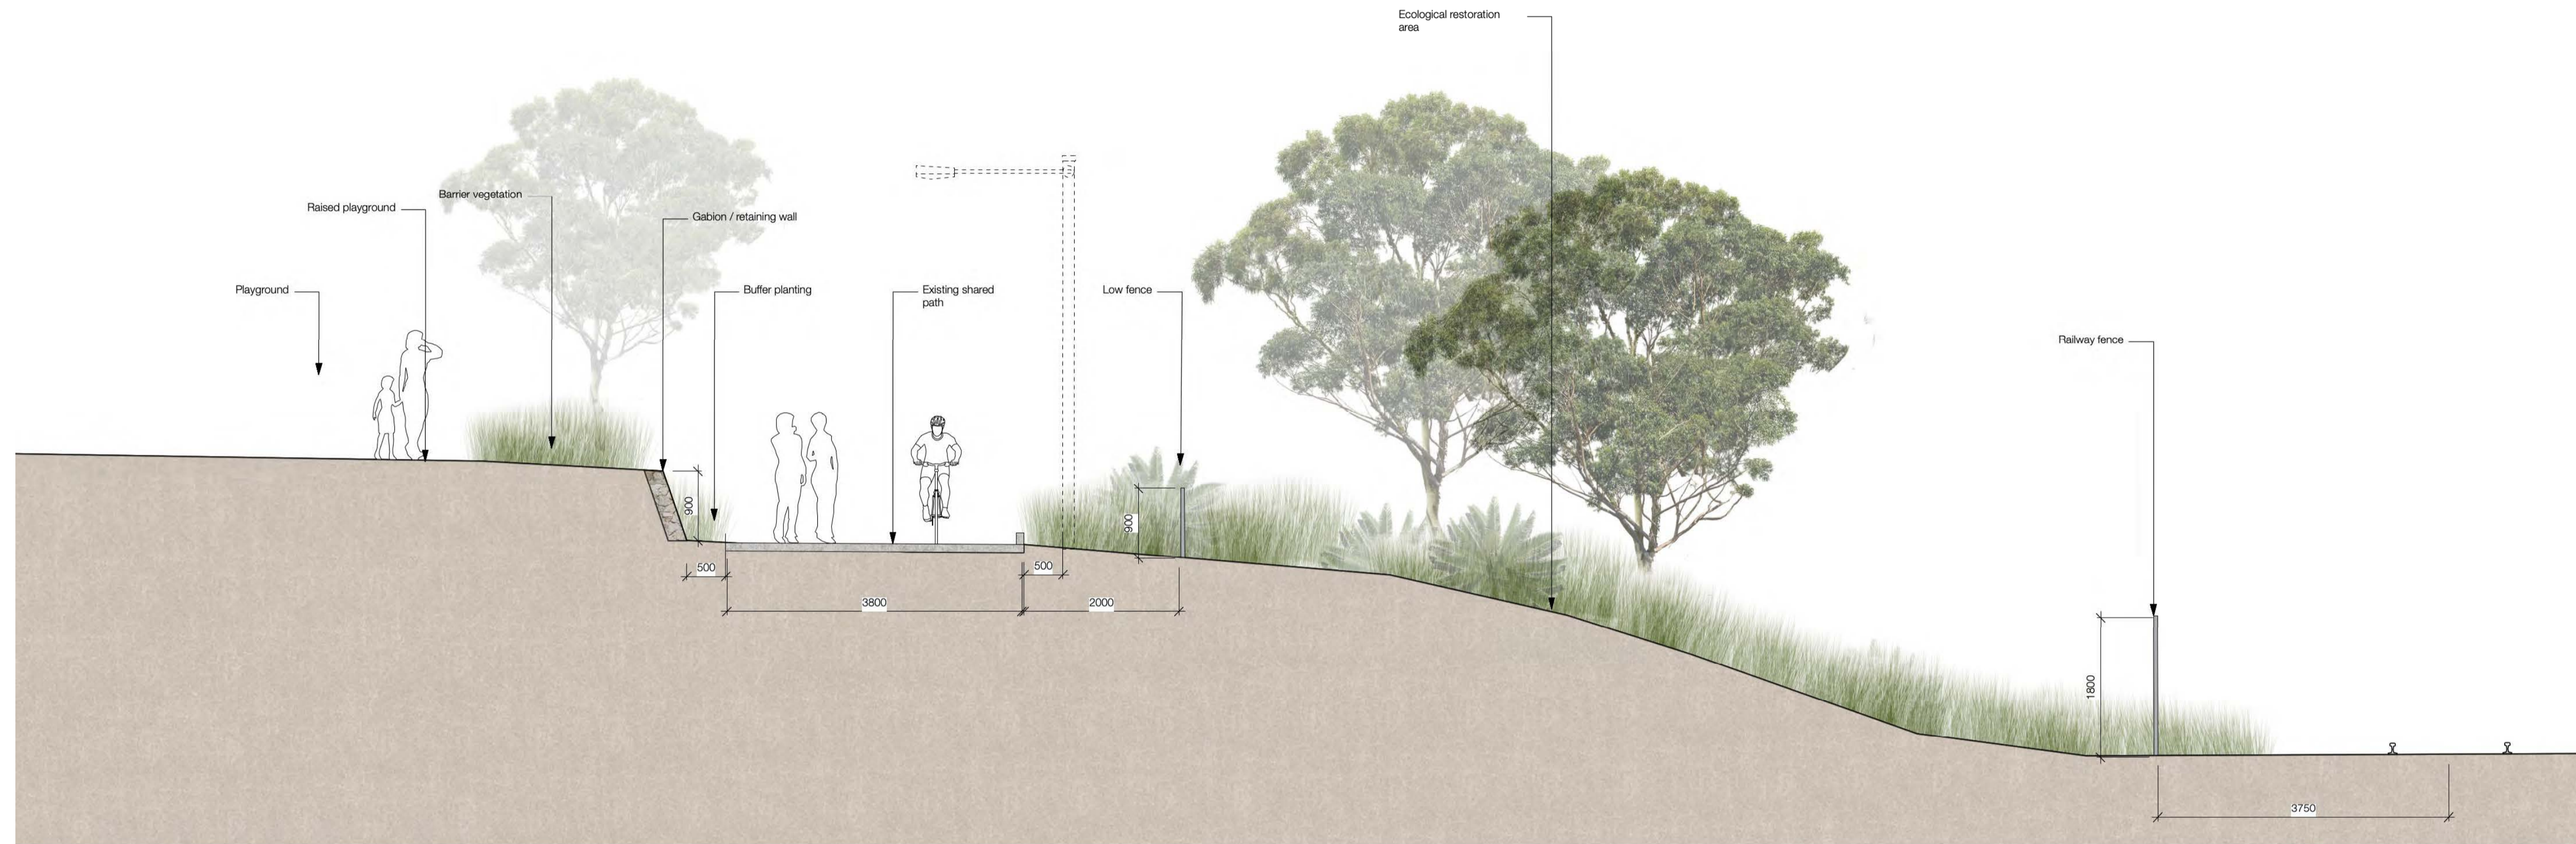

1 Johnson Park
Scale: 1:50

Issue Log

| Rev | Revision Description | By / Checked | Date |
|-----|----------------------|--------------|----------|
| A | Draft 50% CD | JV/AM | 7-9-18 |
| B | Revised 50% CD | JV/AM | 24-9-18 |
| C | Draft 70% CD | JV/AM | 6-11-18 |
| D | Revised 70% CD | JV/AM | 16-11-18 |
| E | Draft 90% CD | JV/AM | 1-2-19 |
| F | Revised 90% CD | JV/AM | 8-2-19 |
| G | Draft 100% CD | JV/AM | 23-4-19 |
| H | Revised 100% CD | JV/AM | 2-5-19 |





© Copyright McGregor Coxall
 AUS ACN 082 334 290
 UK 10199853
 FPC ID NO. 0600002201607080008
 Sydney Melbourne Shenzhen Bristol
 www.mcgregorcoxall.com

Client
 Inner West Council

Project Name
 Greenway

Project No.
 0646SYD

Address
 Cooks to Cove


Key Plan



Issue Log

| Rev | Revision Description | By / Checked | Date |
|-----|----------------------|--------------|----------|
| B | Revised 50% CD | JV/AM | 24-9-18 |
| C | Draft 70% CD | JV/AM | 6-11-18 |
| D | Revised 70% CD | JV/AM | 16-11-18 |
| E | Draft 90% CD | JV/AM | 1-2-19 |
| F | Revised 90% CD | JV/AM | 8-2-19 |
| G | Draft 100% CD | JV/AM | 23-4-19 |
| H | Revised 100% CD | JV/AM | 2-5-19 |
| I | Revised 100% CD | JV/AM | 29-5-20 |

Scale

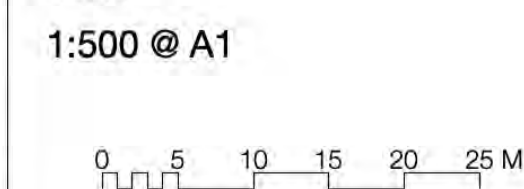

All dimensions are in millimetres unless otherwise noted.
 Do not scale from this drawing.

North



Phase
 Concept Design

Sheet Title
 Const. Rd - Hercules St

Sheet No.
 LD-CD-111

Rev
 |



- Program**
1. Constitution Rd tunnel (potential location public art)
 2. Rest stop with seating
 3. 3.5m wide elevated shared path



© Copyright McGregor Coxall
 AUS ACN 082 334 290
 UK 10199853
 FRACID NO. 06000002201607080008
 Sydney Melbourne Shenzhen Bristol
 www.mcgregorcoxall.com

Client
 Inner West Council

Project Name
 Greenway

Project No.
 0646SYD

Address
 Cooks to Cove


Key Plan



Issue Log

| Rev | Revision Description | By / Checked | Date |
|-----|----------------------|--------------|----------|
| A | Draft 50% CD | JV/AM | 7-9-18 |
| B | Revised 50% CD | JV/AM | 24-9-18 |
| C | Draft 70% CD | JV/AM | 6-11-18 |
| D | Revised 70% CD | JV/AM | 16-11-18 |
| E | Draft 90% CD | JV/AM | 1-2-19 |
| F | Revised 90% CD | JV/AM | 8-2-19 |
| G | Draft 100% CD | JV/AM | 23-4-19 |
| H | Revised 100% CD | JV/AM | 2-5-19 |
| I | Revised 100% CD | JV/AM | 29-5-20 |

Scale

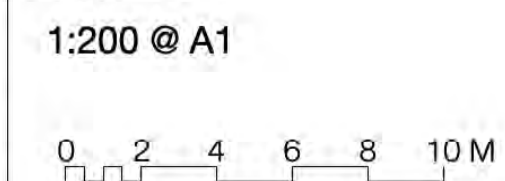

All dimensions are in millimetres unless otherwise noted.
 Do not scale from this drawing.

North



Phase

Concept Design

Sheet Title

Const. Rd - Hercules St

Sheet No.


LD-CD-211a

Rev

I



- Program**
1. 3.5m wide elevated shared path
 2. Rest stop with seating
 3. New Canterbury Rd underpass
 4. Stairs to New Canterbury Rd
 5. Connection to existing path
 6. Maintenance vehicle access and parking



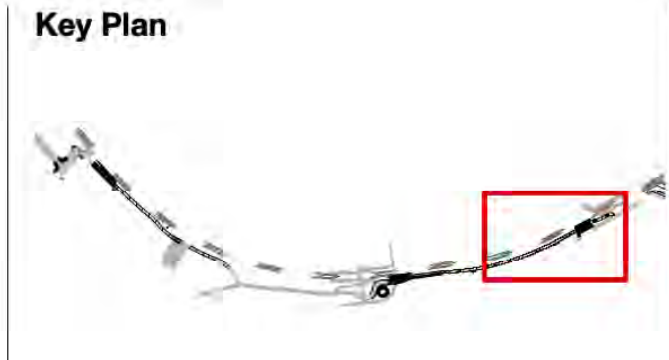


Issue Log

| Rev | Revision Description | By / Checked | Date |
|-----|----------------------|--------------|----------|
| A | Draft 50% CD | JV/AM | 7-9-18 |
| B | Revised 50% CD | JV/AM | 24-9-18 |
| C | Draft 70% CD | JV/AM | 6-11-18 |
| D | Revised 70% CD | JV/AM | 16-11-18 |
| E | Draft 90% CD | JV/AM | 1-2-19 |
| F | Revised 90% CD | JV/AM | 8-2-19 |
| G | Draft 100% CD | JV/AM | 23-4-19 |
| H | Revised 100% CD | JV/AM | 2-5-19 |

Scale
 1:200 @ A1

All dimensions are in millimetres unless otherwise noted.
 Do not scale from this drawing.

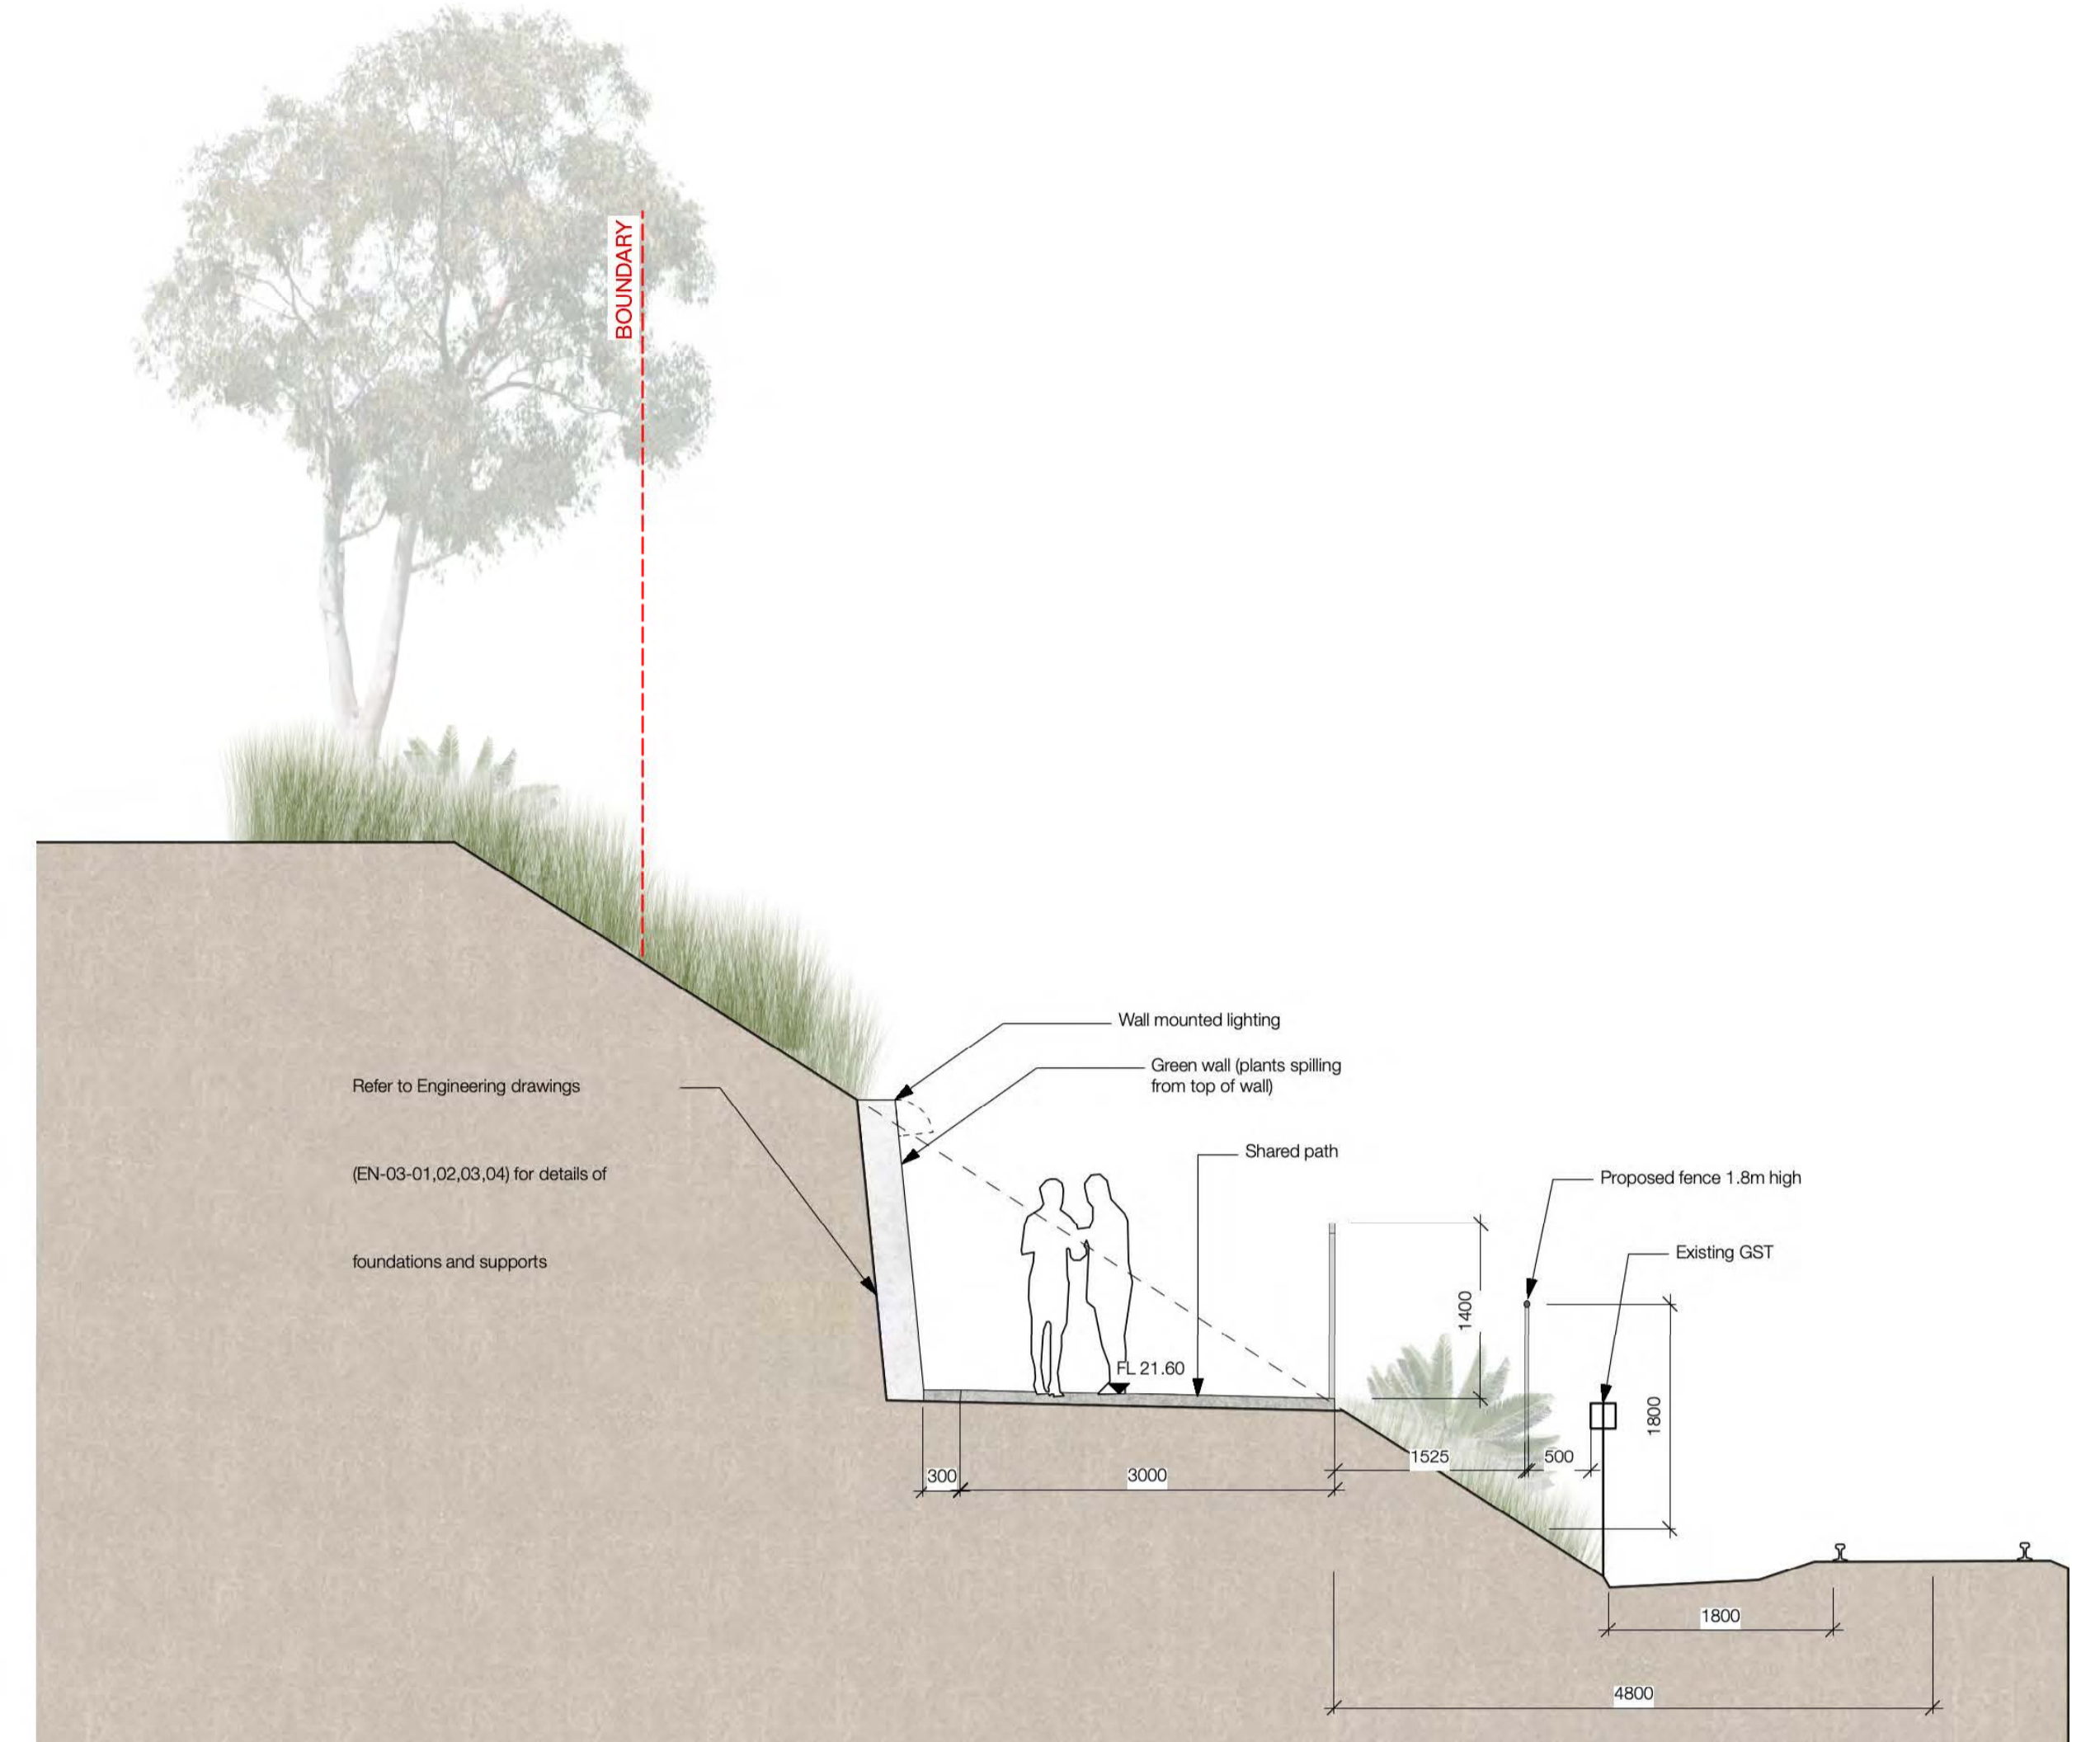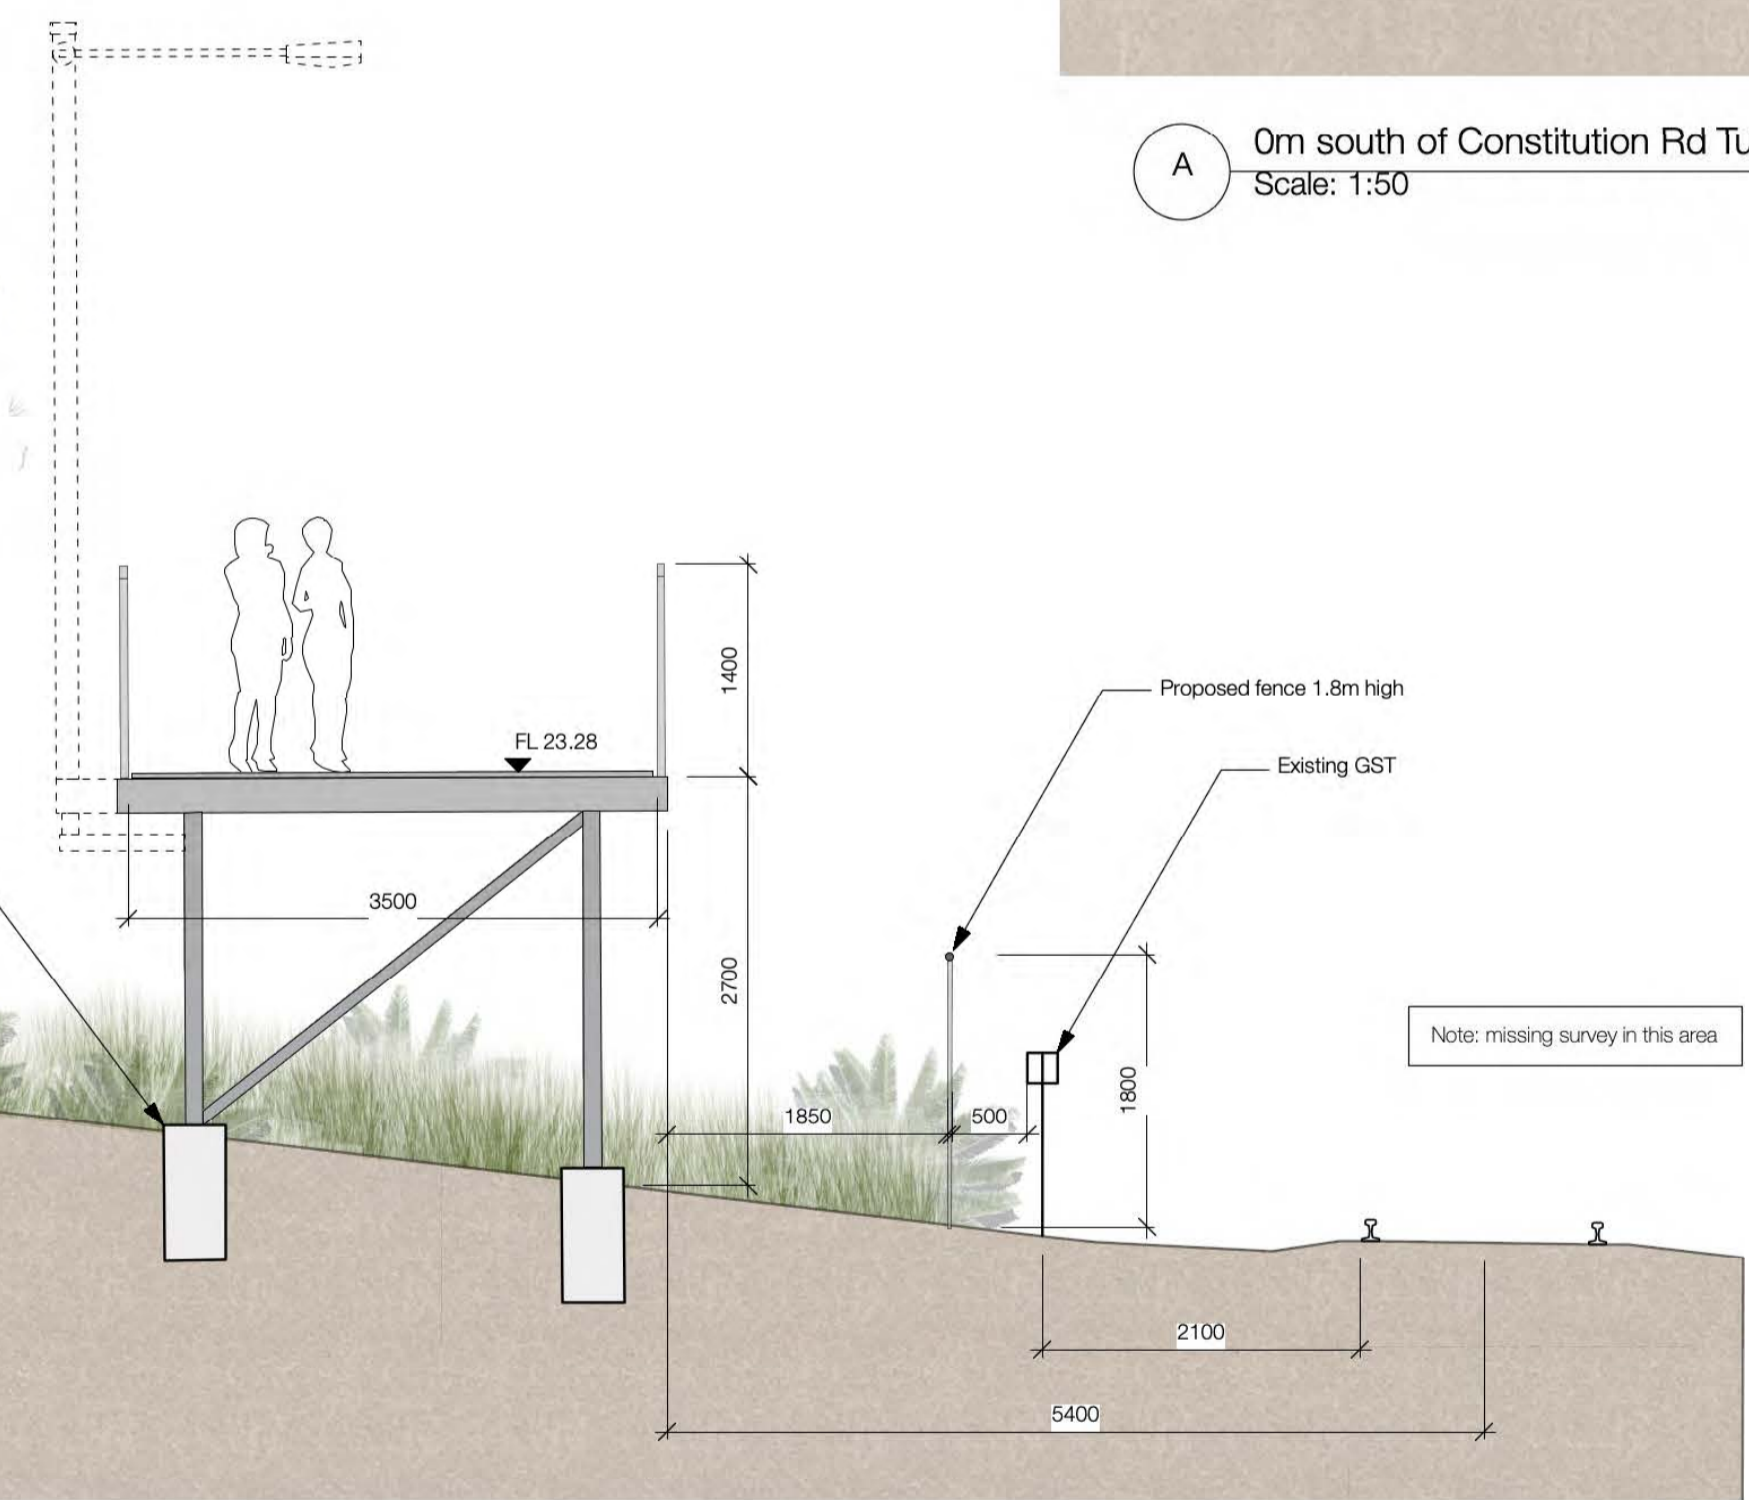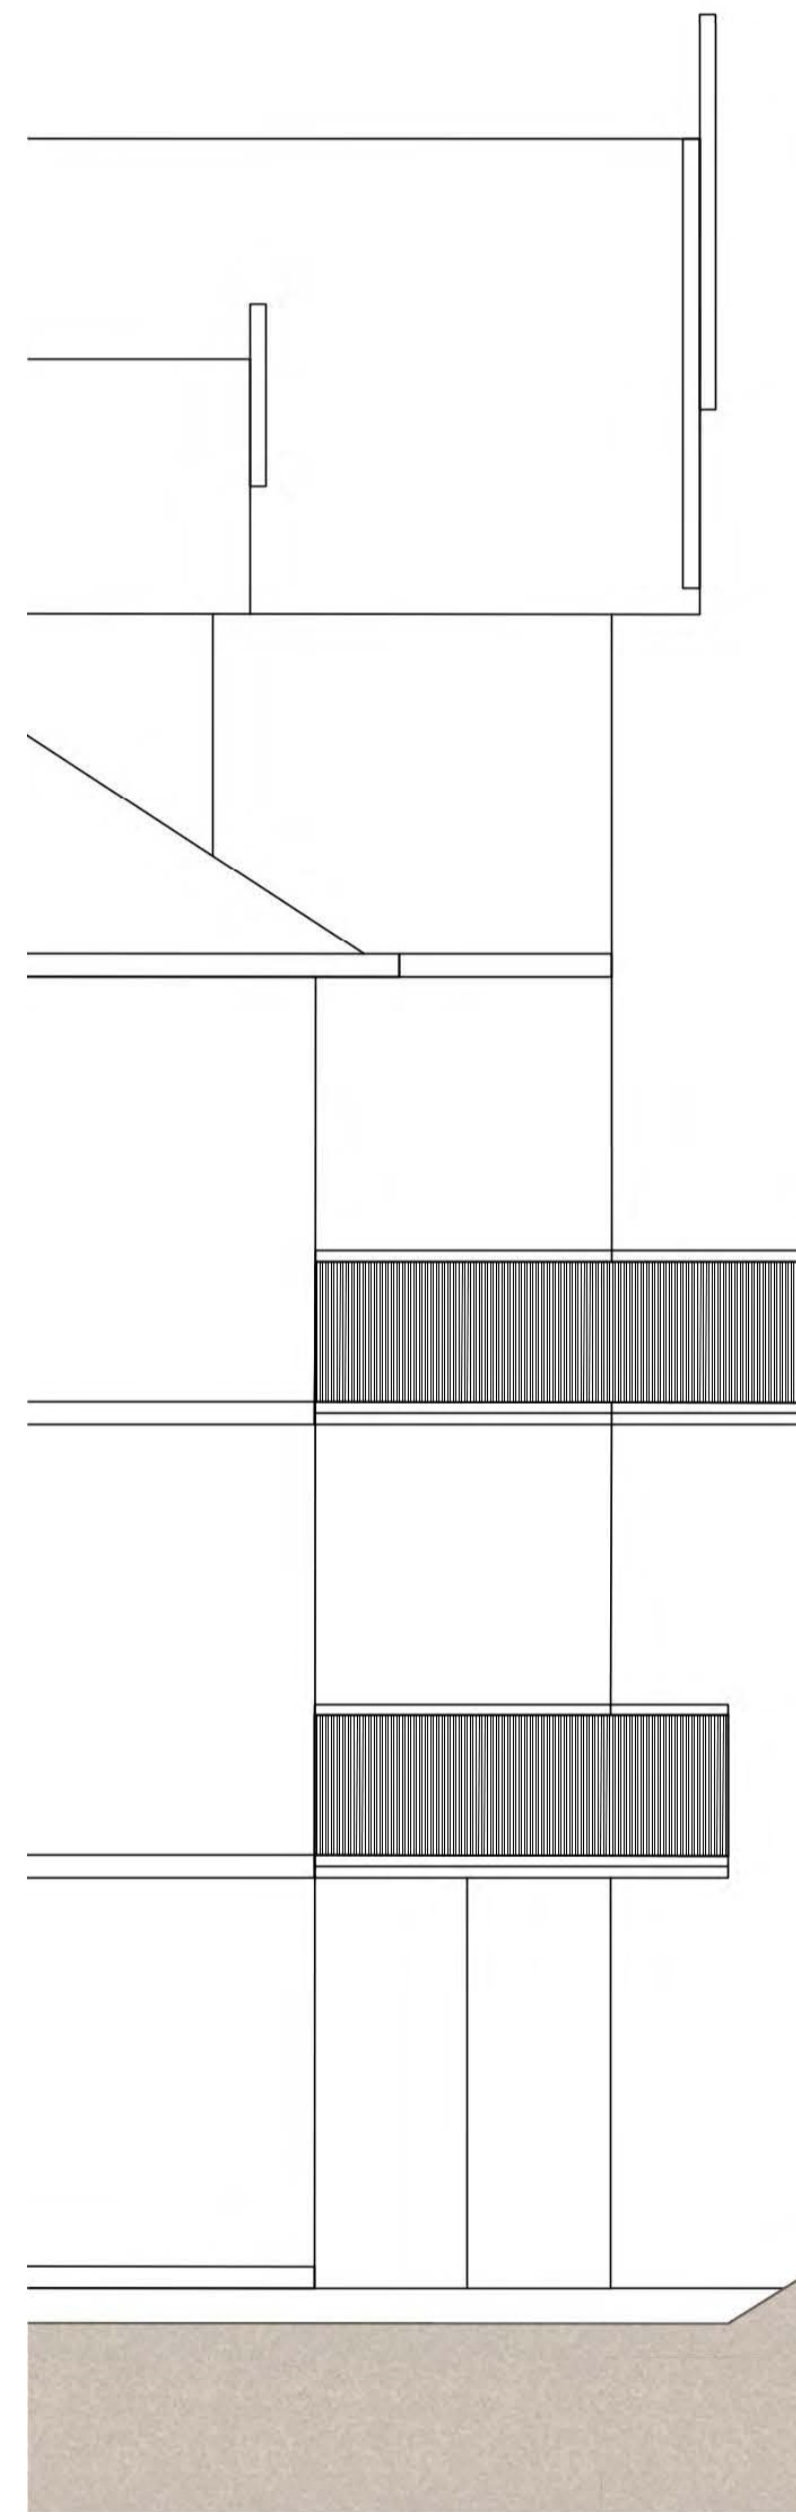


A 0m south of Constitution Rd Tunnel
Scale: 1:50

B 50m south of Constitution Rd Tunnel
Scale: 1:50

Issue Log

| Rev | Revision Description | By / Checked | Date |
|-----|----------------------|--------------|----------|
| A | Draft 50% CD | JV/AM | 7-9-18 |
| B | Revised 50% CD | JV/AM | 24-9-18 |
| C | Draft 70% CD | JV/AM | 6-11-18 |
| D | Revised 70% CD | JV/AM | 16-11-18 |
| E | Draft 90% CD | JV/AM | 1-2-19 |
| F | Revised 90% CD | JV/AM | 8-2-19 |
| G | Draft 100% CD | JV/AM | 23-4-19 |
| H | Revised 100% CD | JV/AM | 2-5-19 |

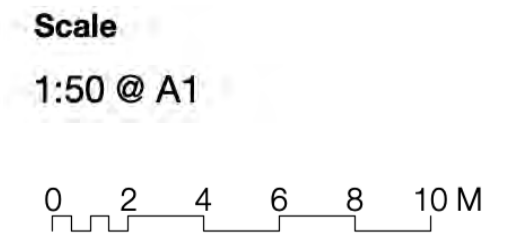

All dimensions are in millimetres unless otherwise noted.
 Do not scale from this drawing.

